


| LEGEND | | | |
|--------|--------------------------------|--|-------------------------------|
| | Point of Presence (POP) | | Virtual Handhole Branching |
| | Point of interconnection (Pol) | | Virtual Handhole Building |
| | Distribution Point (DP) | | Virtual Handhole Fence |
| | Handhole | | Ploughing |
| | Virtual Handhole | | HDD 63-180mm |
| | | | Historic Brick |
| | | | Drilling Non-Steerable 45mm |
| | | | Boring Non-Steerable <45mm |
| | | | Trenching 30x60 Asphalt |
| | | | Trenching 30x60 Brick |
| | | | Trenching 30x60 Grass/Unpaved |
| | | | Trenching 15x45 Asphalt |
| | | | Trenching 15x45 Brick |
| | | | Trenching 15x45 Grass/Unpaved |
| | | | MiniHDD <83mm |


| CIVIL WORKS - INFRASTRUCTURE | | | |
|------------------------------------|--------------------|------------|----------|
| | Plan ZELLM/GENERAL | | |
| Municipality: ZELLM AM HARMERSBACH | | | |
| Scale: 1:2100 | Drawn by: INSYTE | Version: 1 | Nº: 1/14 |
| Size: A3 | Checked by: UGG | | |
| Date: 9/8/2023 | | | |

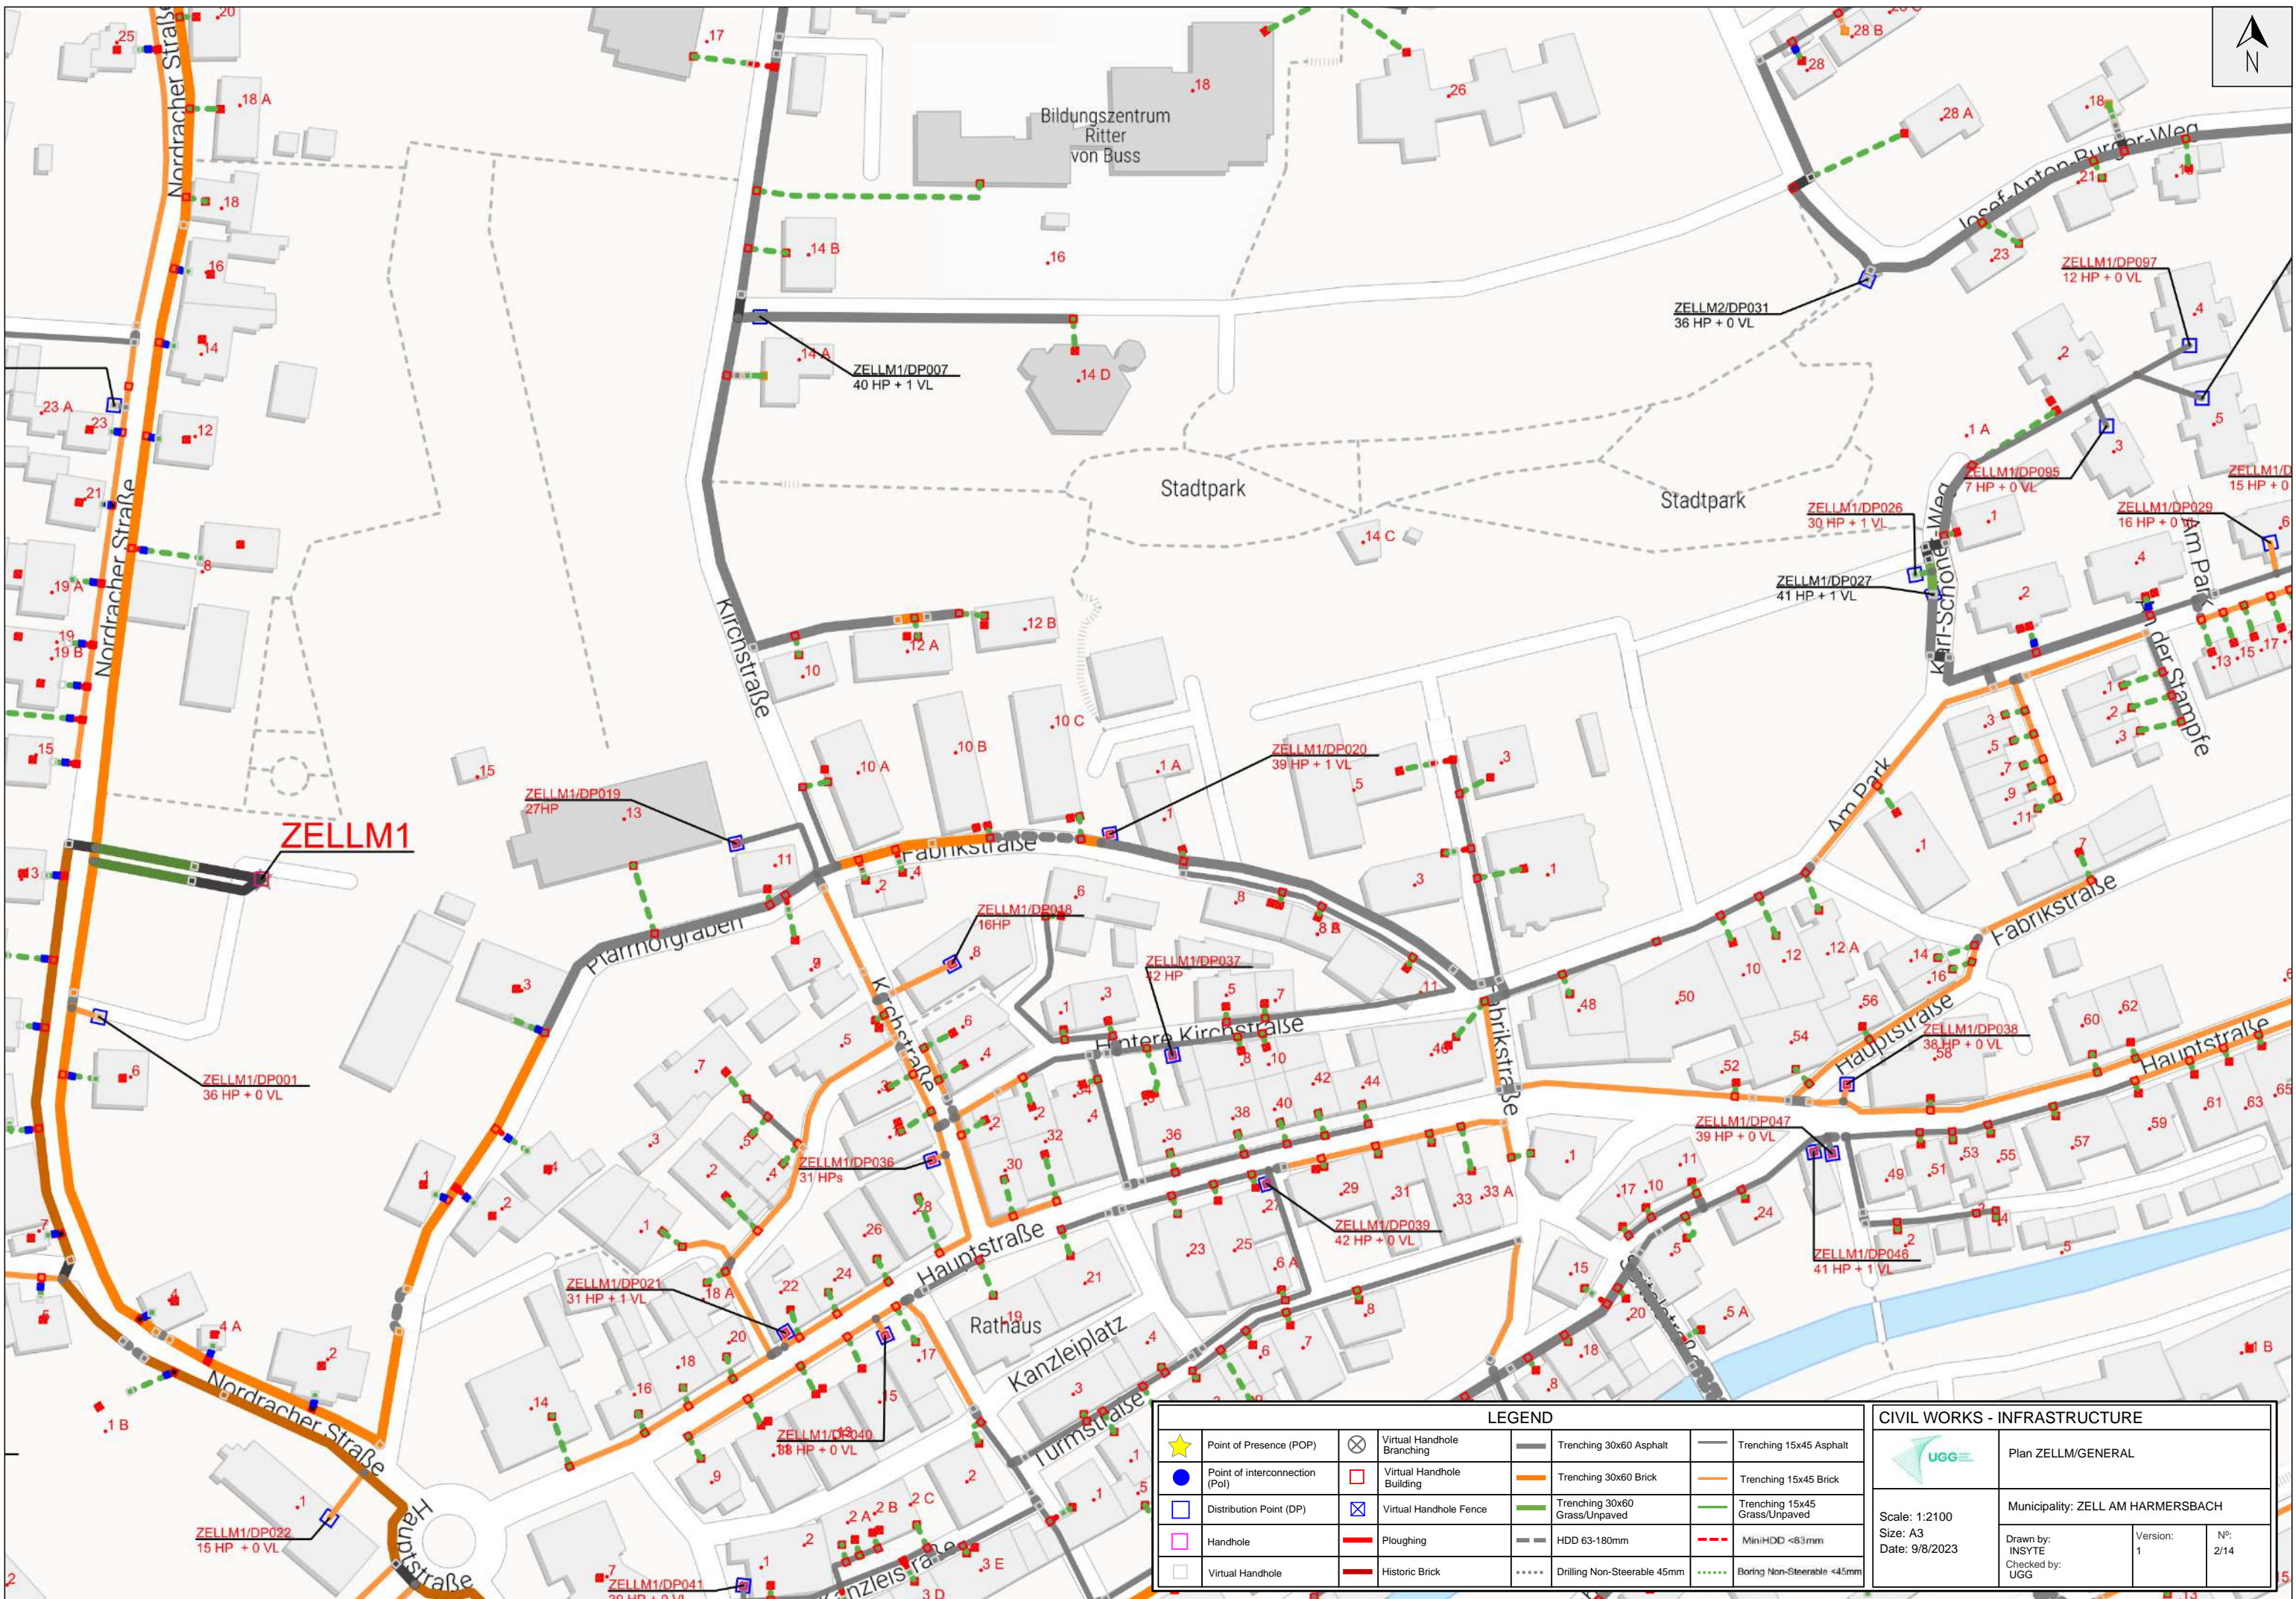

ZELLM1


| LEGEND | | | |
|--------|--------------------------------|--|-------------------------------|
| | Point of Presence (POP) | | Virtual Handhole Branching |
| | Point of interconnection (PoI) | | Virtual Handhole Building |
| | Distribution Point (DP) | | Virtual Handhole Fence |
| | Handhole | | Ploughing |
| | Virtual Handhole | | HDD 63-180mm |
| | | | MiniHDD <83mm |
| | | | Drilling Non-Steerable 45mm |
| | | | Boring Non-Steerable <45mm |
| | Trenching 30x60 Asphalt | | Trenching 15x45 Asphalt |
| | Trenching 30x60 Brick | | Trenching 15x45 Brick |
| | Trenching 30x60 Grass/Unpaved | | Trenching 15x45 Grass/Unpaved |

| CIVIL WORKS - INFRASTRUCTURE | | | |
|------------------------------------|--------------------|------------|----------|
| | Plan ZELLM/GENERAL | | |
| Municipality: ZELLM AM HARMERSBACH | | | |
| Scale: 1:2100 | Drawn by: INSYTE | Version: 1 | Nº: 2/14 |
| Size: A3 | Checked by: UGG | | |
| Date: 9/8/2023 | | | |

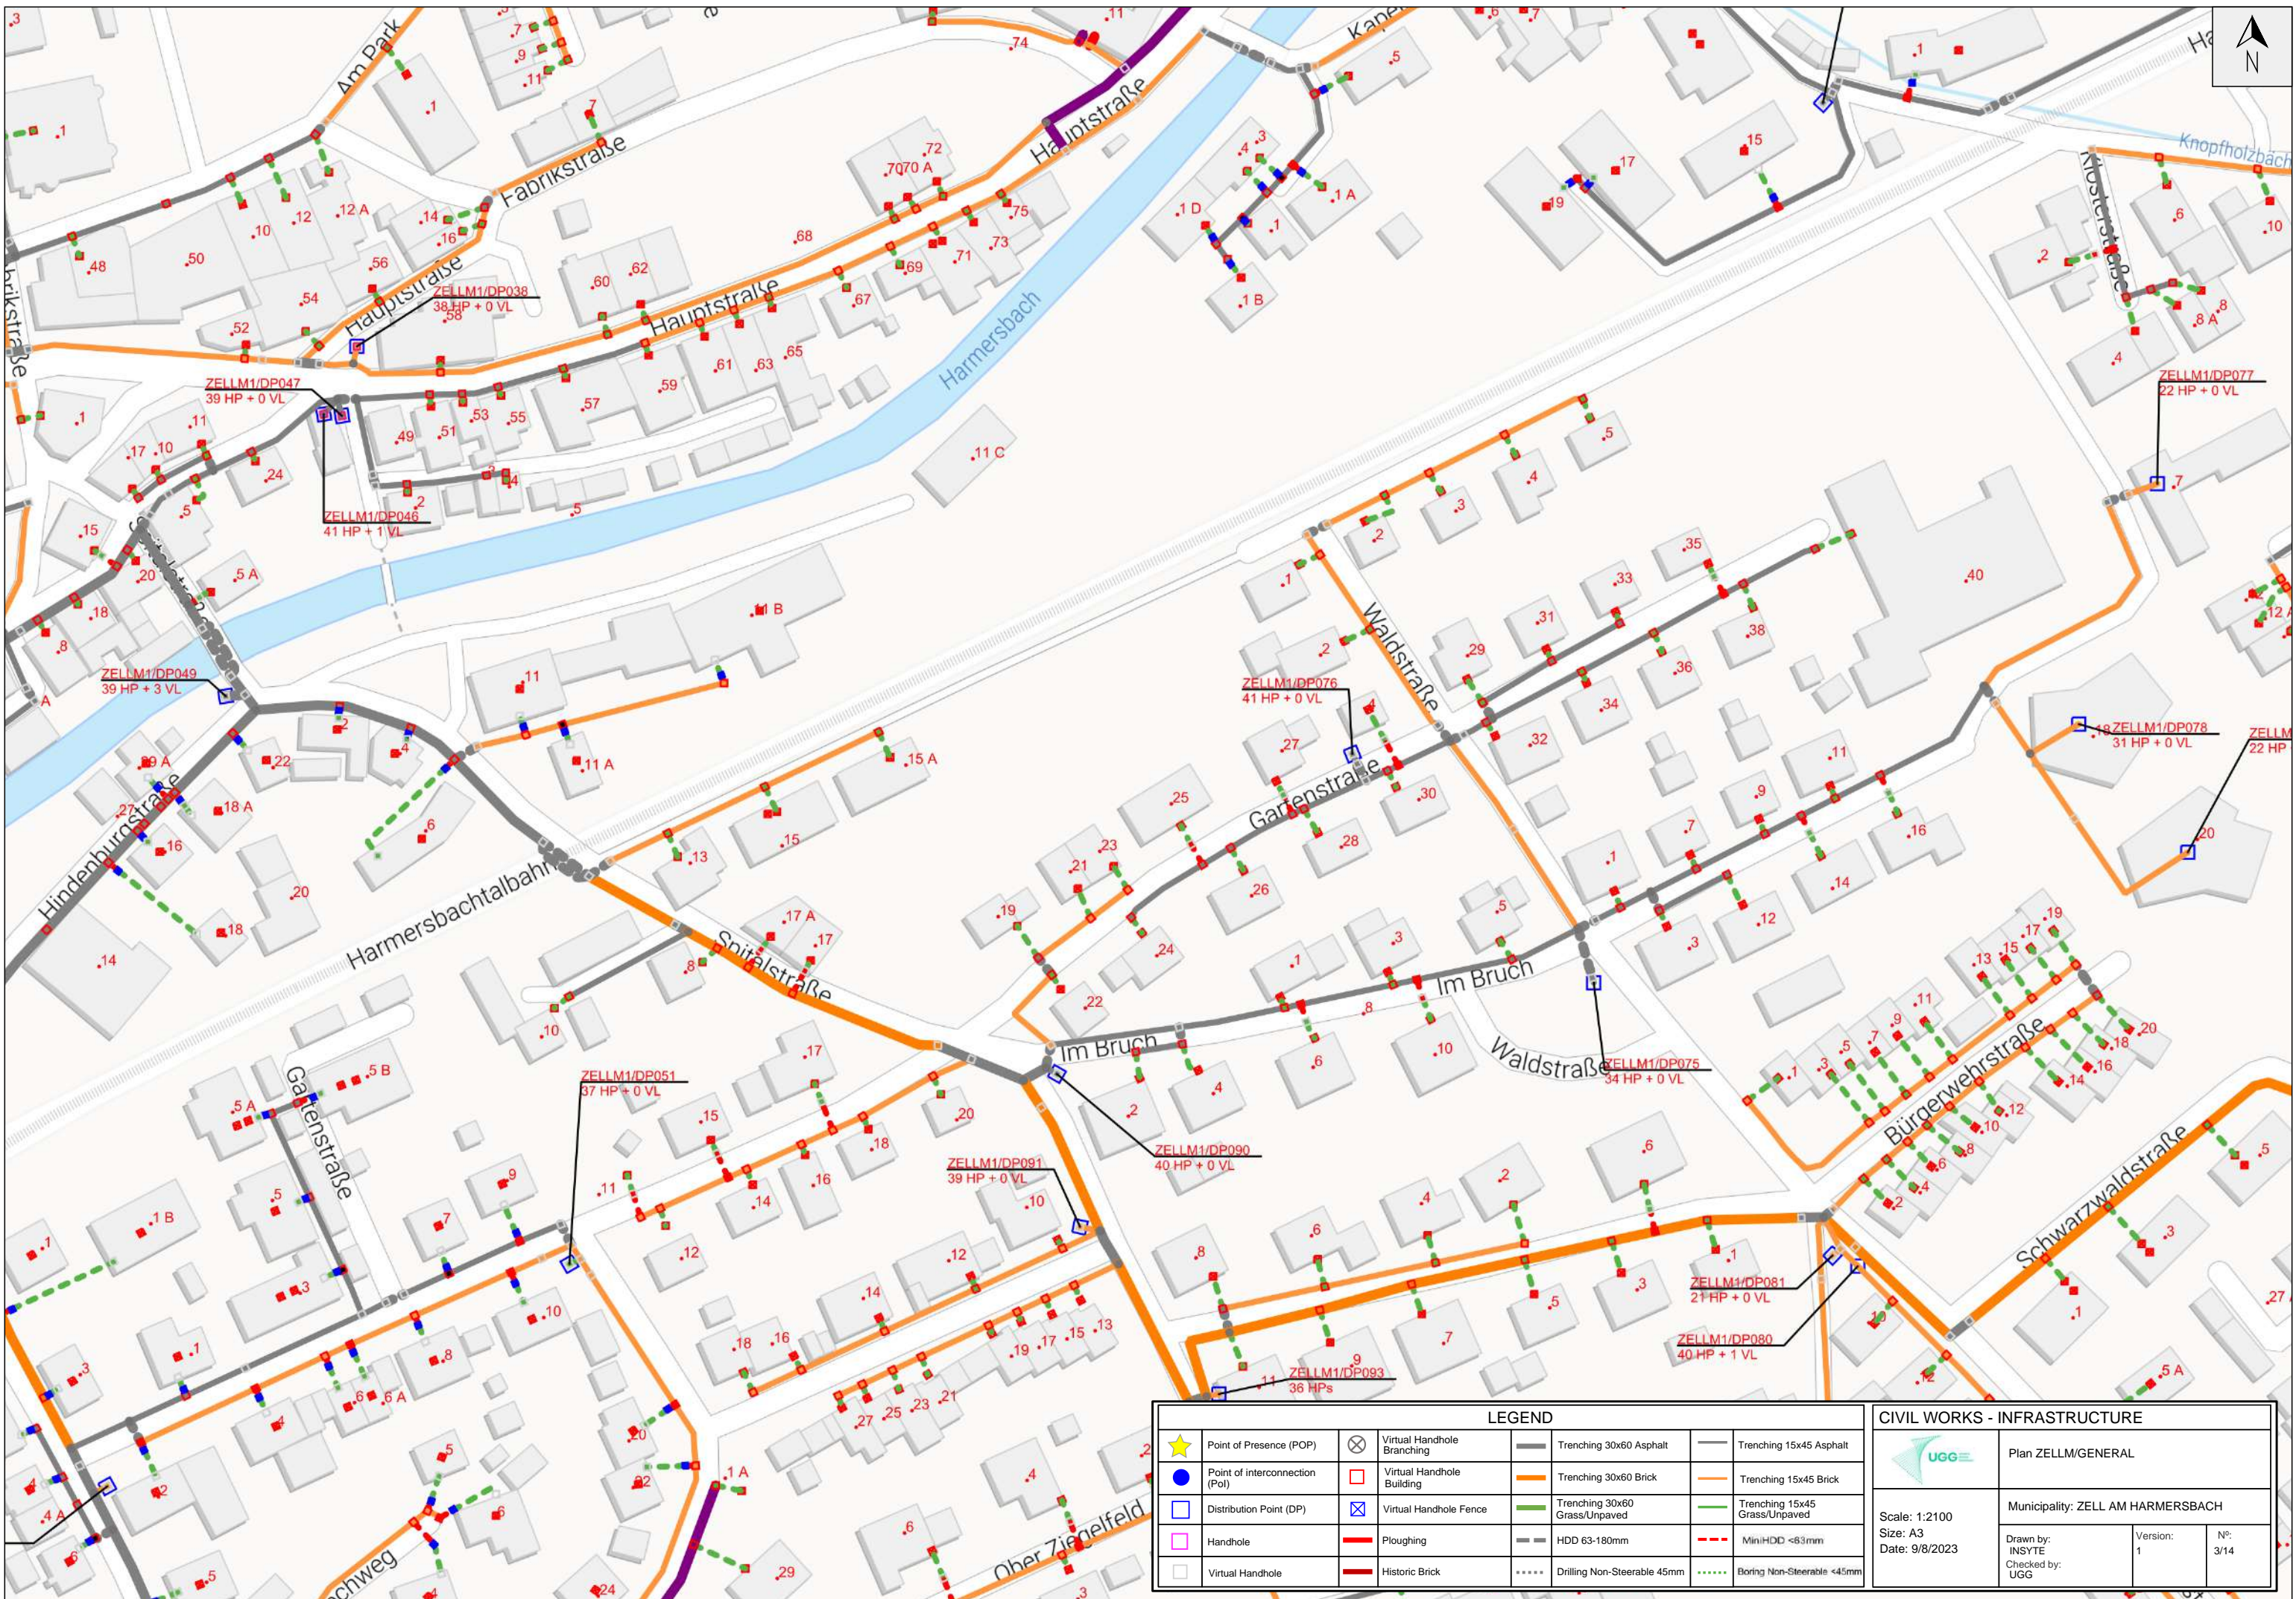


| LEGEND | | | |
|--------|--------------------------------|---|-------------------------------|
| ★ | Point of Presence (POP) | ⊗ | Virtual Handhole Branching |
| ● | Point of interconnection (Pol) | □ | Virtual Handhole Building |
| □ | Distribution Point (DP) | ⊠ | Virtual Handhole Fence |
| □ | Handhole | — | Ploughing |
| □ | Virtual Handhole | — | Historic Brick |
| | | — | Trenching 30x60 Asphalt |
| | | — | Trenching 30x60 Brick |
| | | — | Trenching 30x60 Grass/Unpaved |
| | | — | HDD 63-180mm |
| | | — | Drilling Non-Steerable 45mm |
| | | — | Trenching 15x45 Asphalt |
| | | — | Trenching 15x45 Brick |
| | | — | Trenching 15x45 Grass/Unpaved |
| | | — | MiniHDD <83mm |
| | | — | Boring Non-Steerable <45mm |

| CIVIL WORKS - INFRASTRUCTURE | | | |
|-----------------------------------|-----------------|--------------------|----------|
| | | Plan ZELLM/GENERAL | |
| Municipality: ZELL AM HARMERSBACH | | | |
| Scale: 1:2100 | Version: 1 | Drawn by: INSYTE | Nº: 3/14 |
| Size: A3 | Checked by: UGG | Date: 9/8/2023 | |

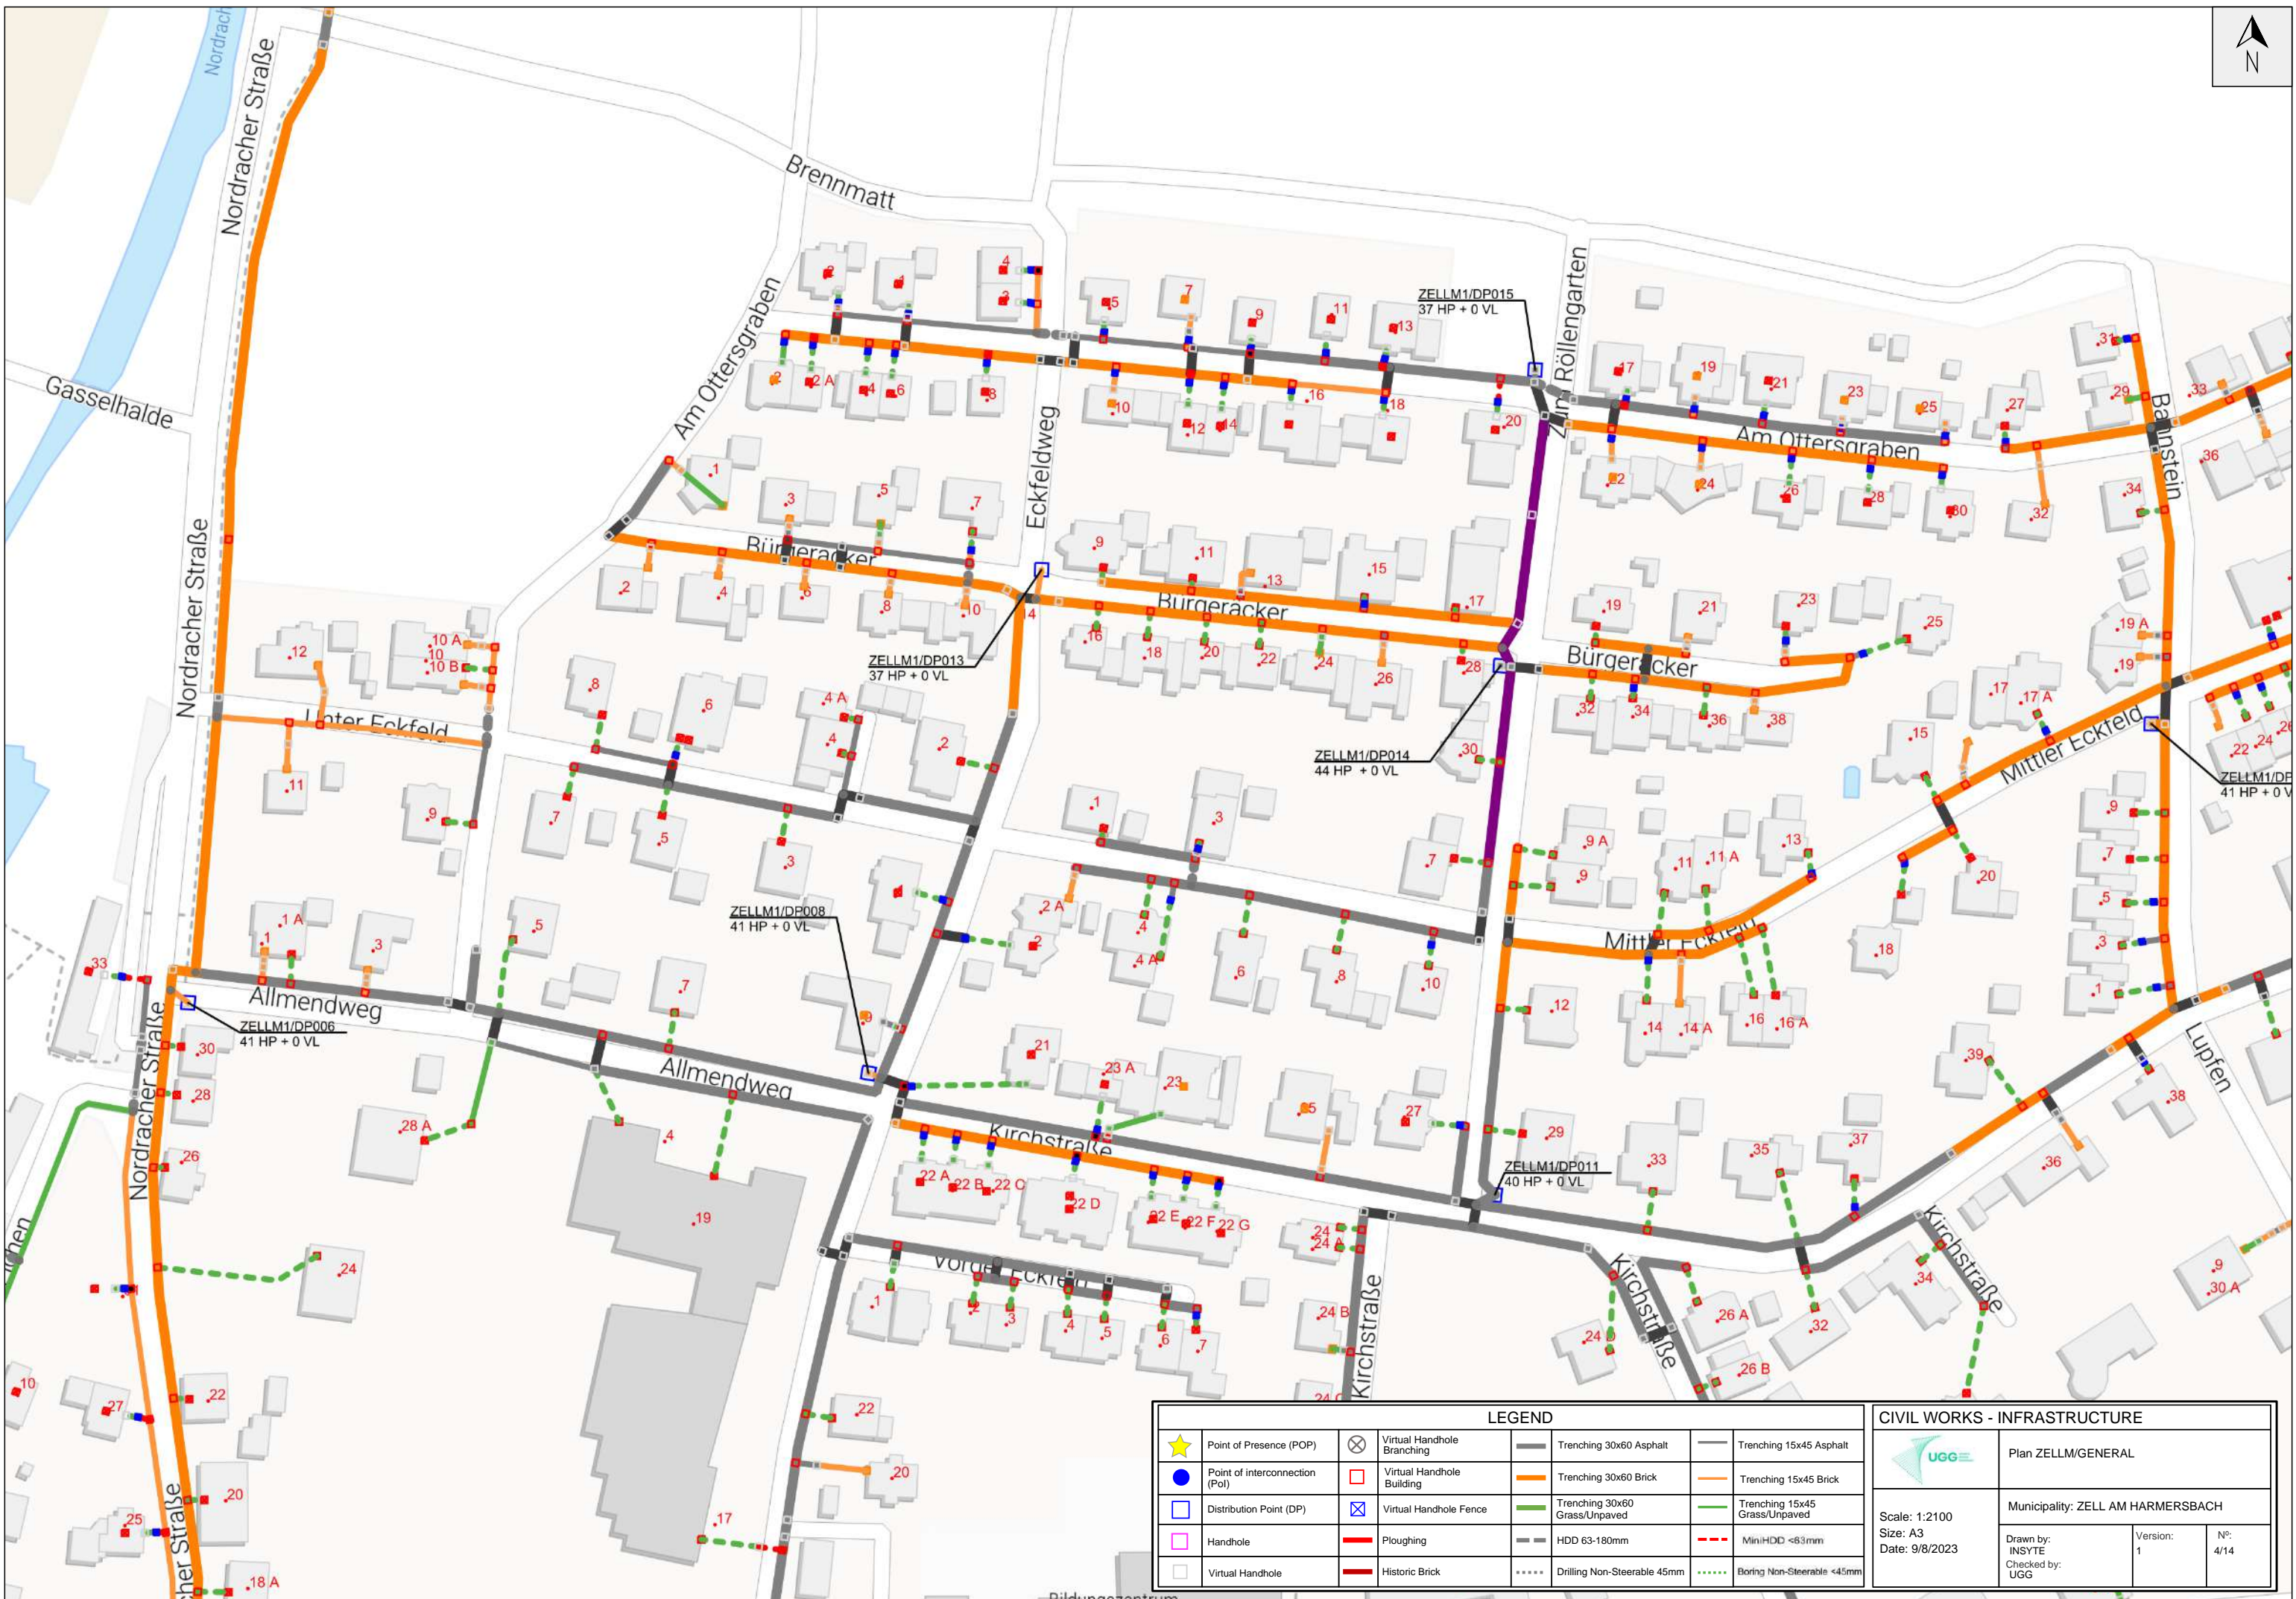


| LEGEND | | | |
|--------|--------------------------------|--|-------------------------------|
| | Point of Presence (POP) | | Virtual Handhole Branching |
| | Point of interconnection (PoI) | | Virtual Handhole Building |
| | Distribution Point (DP) | | Virtual Handhole Fence |
| | Handhole | | Ploughing |
| | Virtual Handhole | | Historic Brick |
| | Trenching 30x60 Asphalt | | Trenching 30x60 Brick |
| | Trenching 15x45 Asphalt | | Trenching 30x60 Grass/Unpaved |
| | Trenching 15x45 Brick | | HDD 63-180mm |
| | Trenching 15x45 Grass/Unpaved | | MiniHDD <83mm |
| | Drilling Non-Steerable 45mm | | Boring Non-Steerable <45mm |

| CIVIL WORKS - INFRASTRUCTURE | | | |
|------------------------------------|--------------------|------------|----------|
| | Plan ZELLM/GENERAL | | |
| Municipality: ZELLM AM HARMERSBACH | | | |
| Scale: 1:2100 | Drawn by: INSYTE | Version: 1 | Nº: 4/14 |
| Size: A3 | Checked by: UGG | | |
| Date: 9/8/2023 | | | |

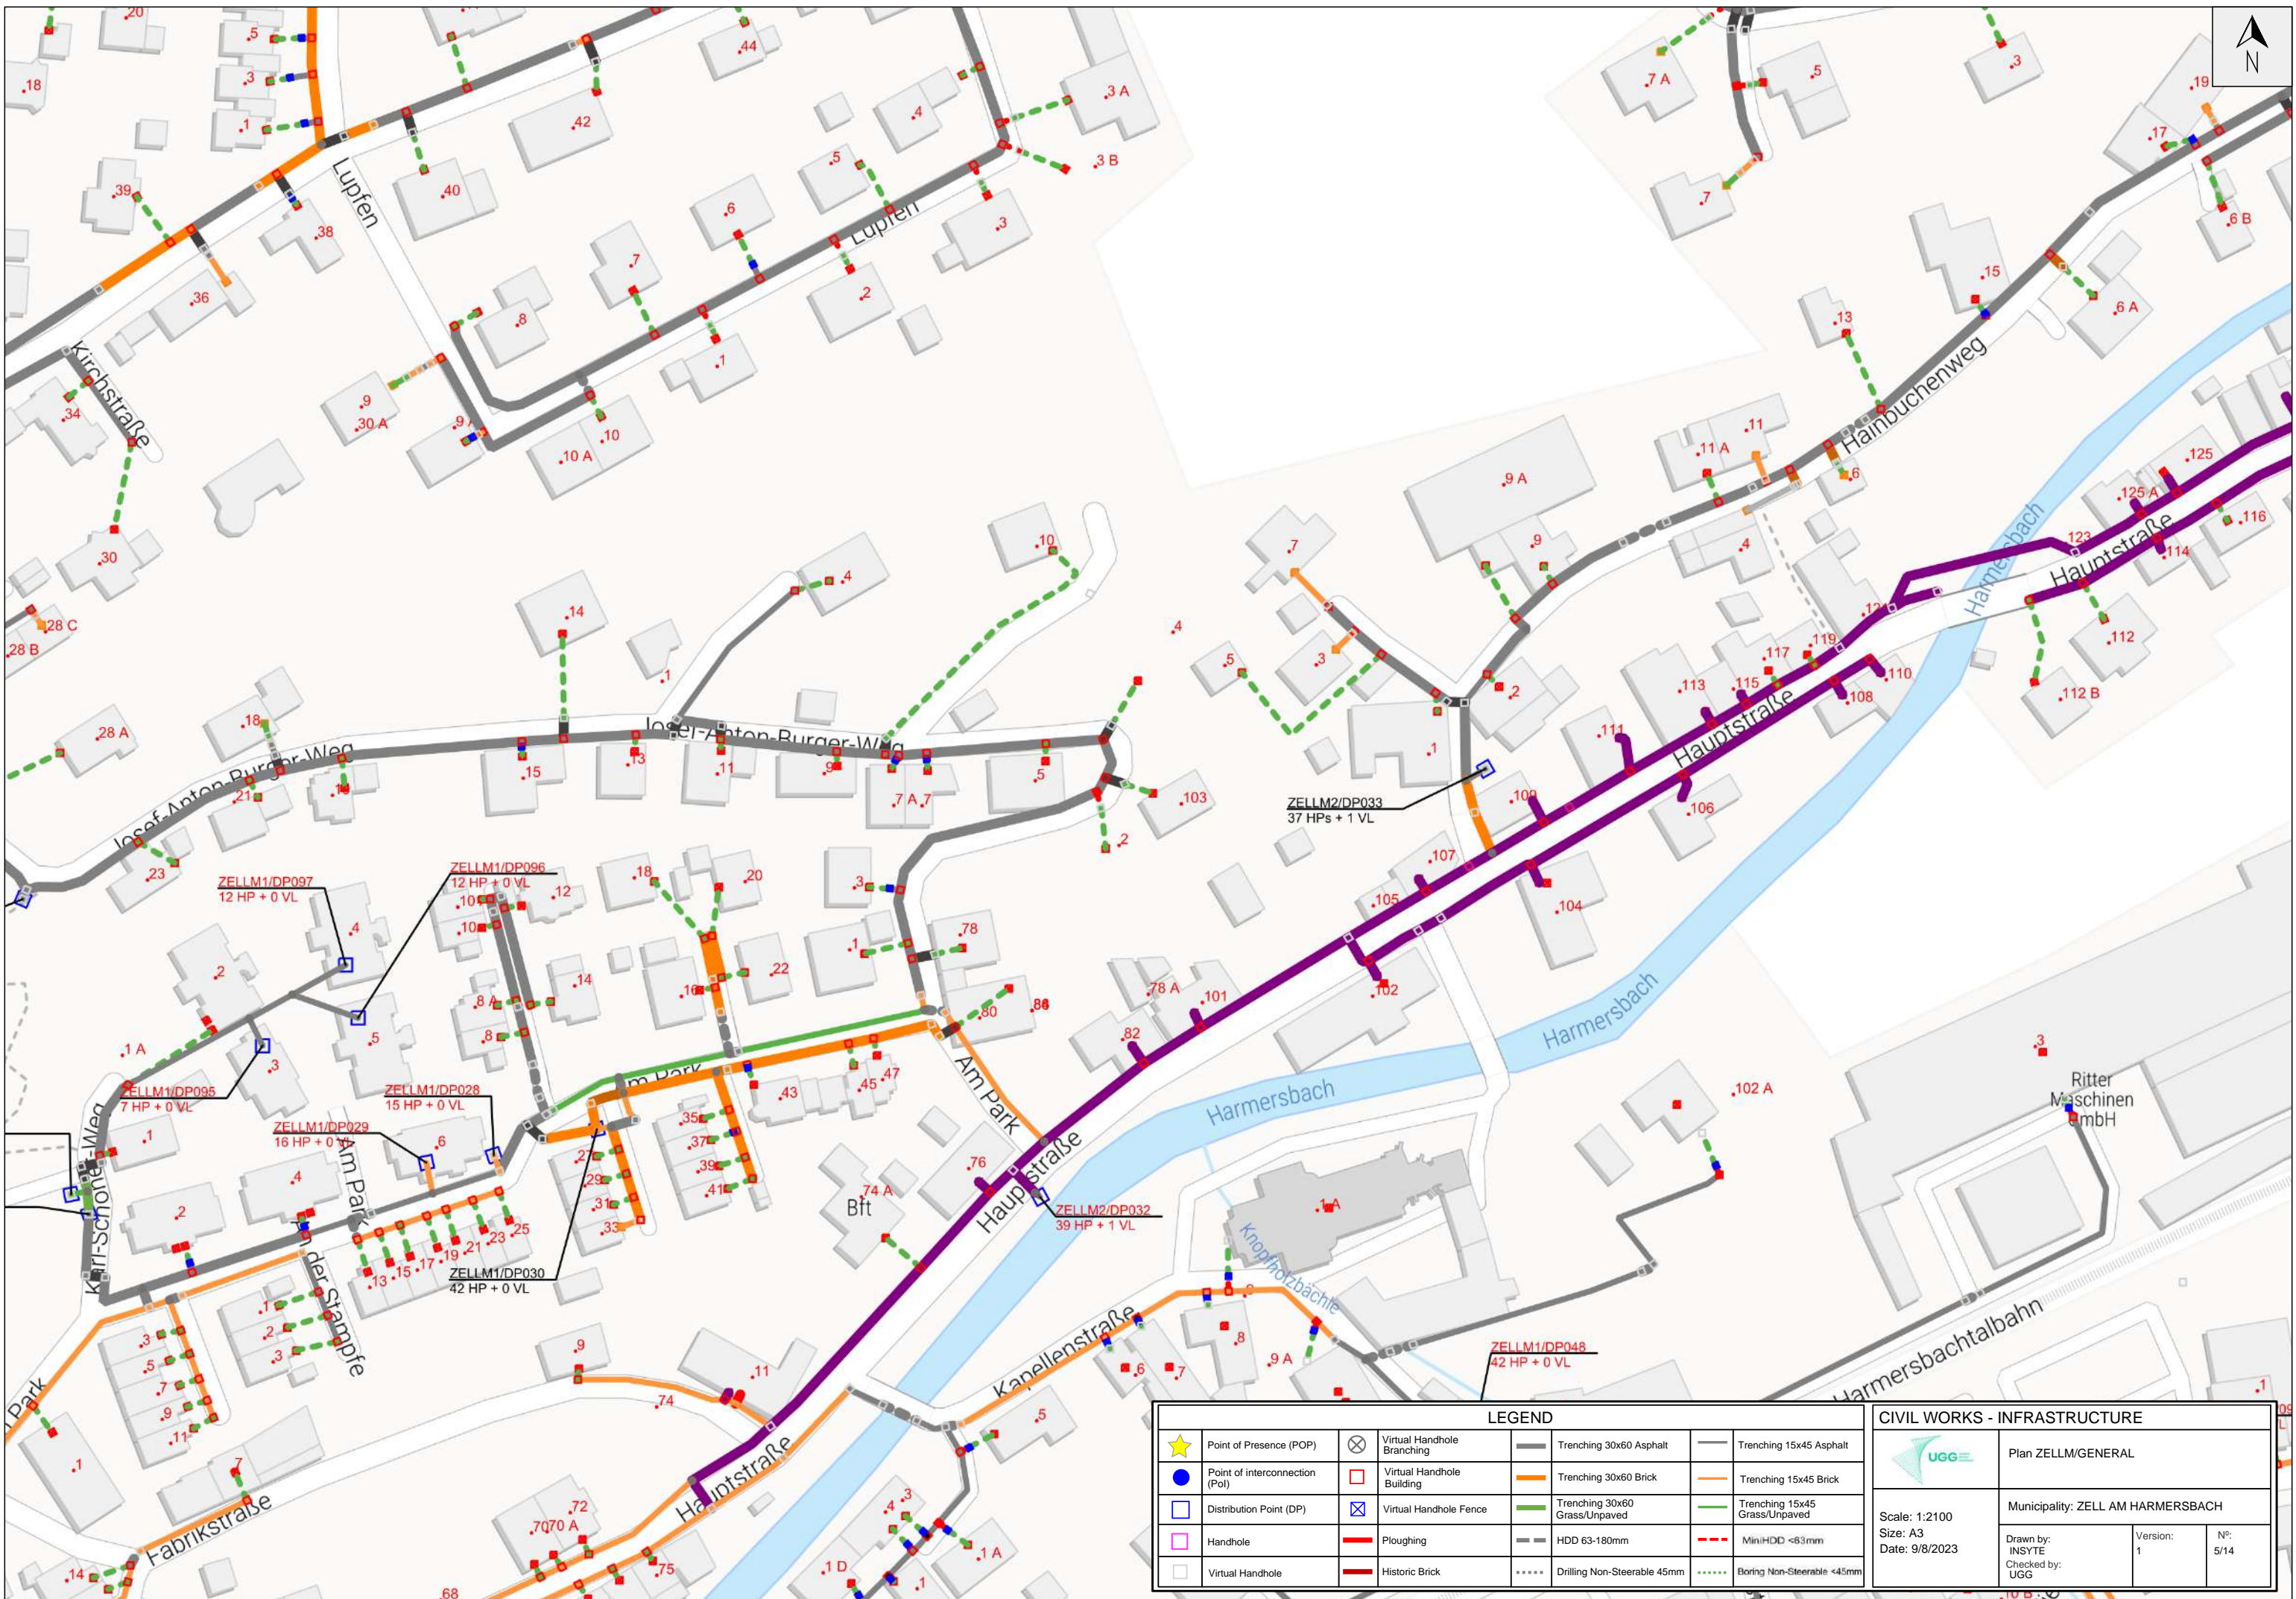

| LEGEND | | | |
|--------|--------------------------------|---|-------------------------------|
| ★ | Point of Presence (POP) | ⊗ | Virtual Handhole Branching |
| ● | Point of interconnection (Pol) | □ | Virtual Handhole Building |
| □ | Distribution Point (DP) | ⊗ | Virtual Handhole Fence |
| □ | Handhole | — | Ploughing |
| □ | Virtual Handhole | — | Historic Brick |
| — | Trenching 30x60 Asphalt | — | Trenching 15x45 Asphalt |
| — | Trenching 30x60 Brick | — | Trenching 15x45 Brick |
| — | Trenching 30x60 Grass/Unpaved | — | Trenching 15x45 Grass/Unpaved |
| — | HDD 63-180mm | — | MiniHDD <83mm |
| — | Drilling Non-Steerable 45mm | — | Boring Non-Steerable <45mm |

| CIVIL WORKS - INFRASTRUCTURE | | | |
|---|---------------|-----------------------------------|-------------|
| | | Plan ZELM/GENERAL | |
| Scale: 1:2100 Size: A3 Date: 9/8/2023 | | Municipality: ZELL AM HARMERSBACH | |
| Drawn by: INSYTE | Version: 1 | Checked by: UGG | N°: 5/14 |

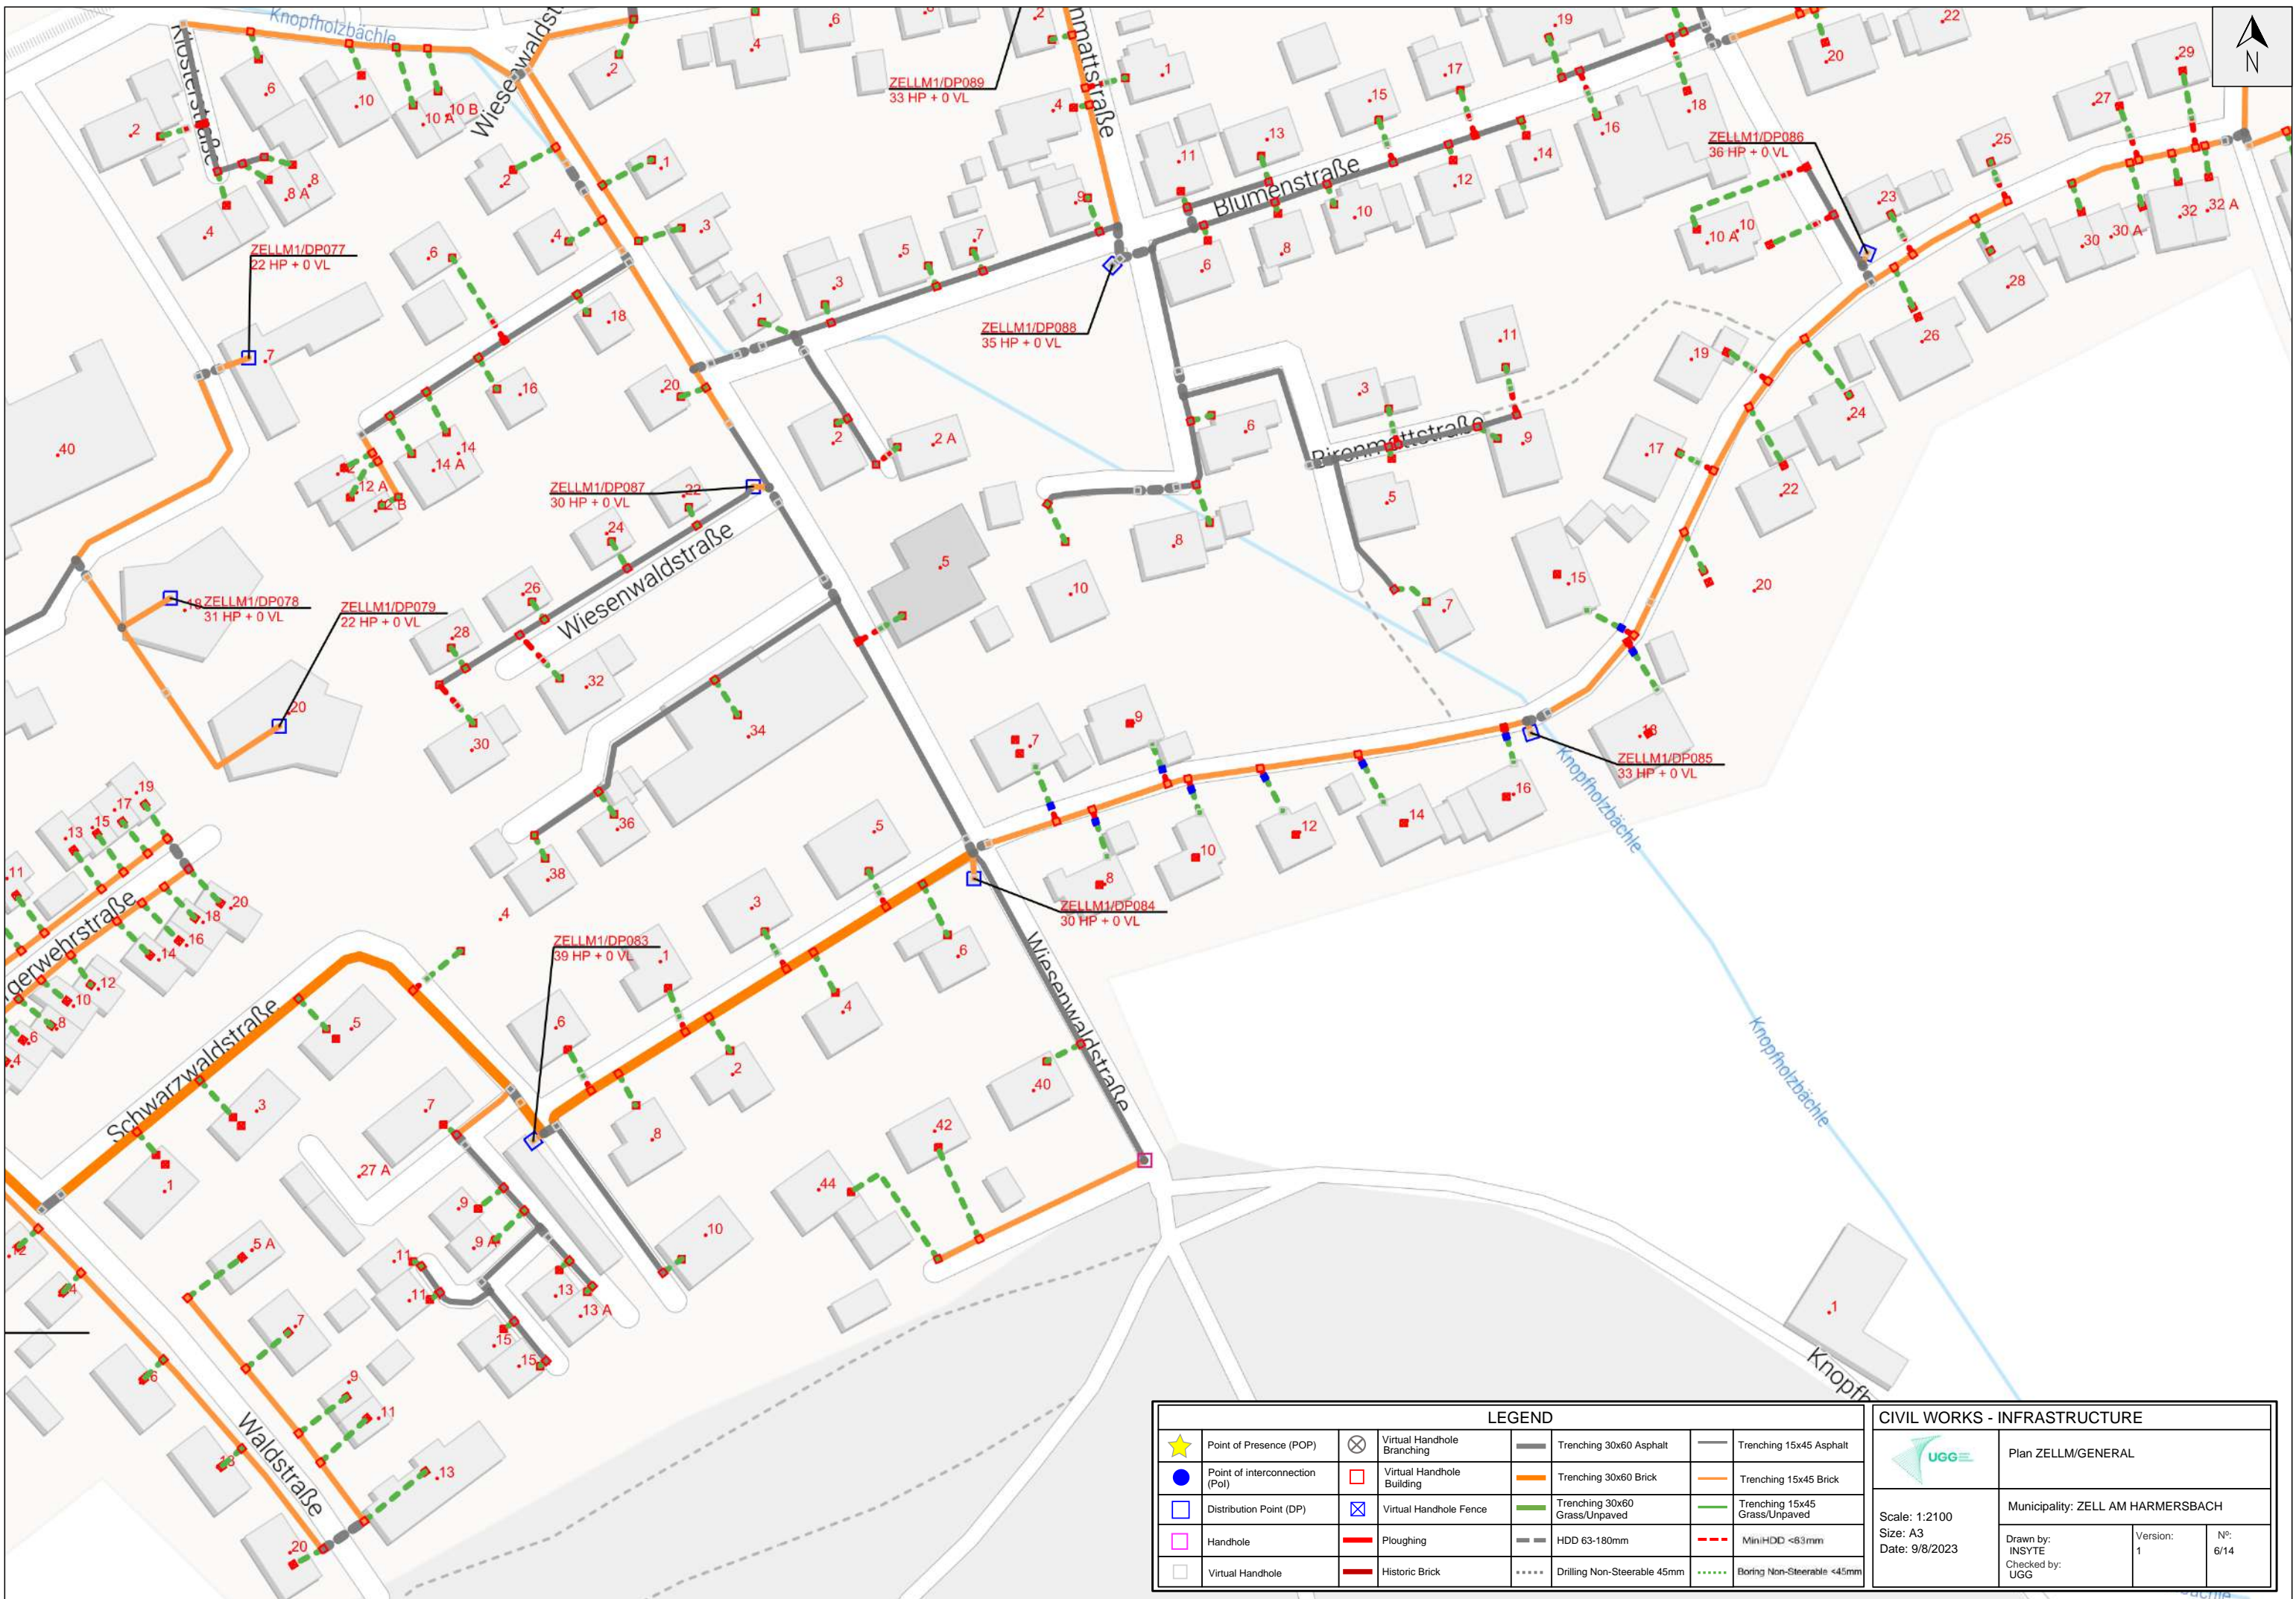


| LEGEND | | | |
|--------|--------------------------------|---|-------------------------------|
| ★ | Point of Presence (POP) | ⊗ | Virtual Handhole Branching |
| ● | Point of interconnection (Pol) | □ | Virtual Handhole Building |
| □ | Distribution Point (DP) | ⊠ | Virtual Handhole Fence |
| □ | Handhole | — | Ploughing |
| □ | Virtual Handhole | — | Historic Brick |
| | | — | Trenching 30x60 Asphalt |
| | | — | Trenching 30x60 Brick |
| | | — | Trenching 30x60 Grass/Unpaved |
| | | — | HDD 63-180mm |
| | | — | Drilling Non-Steerable 45mm |
| | | — | Trenching 15x45 Asphalt |
| | | — | Trenching 15x45 Brick |
| | | — | Trenching 15x45 Grass/Unpaved |
| | | — | MiniHDD <83mm |
| | | — | Boring Non-Steerable <45mm |

| CIVIL WORKS - INFRASTRUCTURE | | | |
|-----------------------------------|------------------|--------------------|----------|
| | | Plan ZELM1/GENERAL | |
| Municipality: ZELM AM HARMERSBACH | | | |
| Scale: 1:2100 | Drawn by: INSYTE | Version: 1 | Nº: 6/14 |
| Size: A3 | Checked by: UGG | | |
| Date: 9/8/2023 | | | |



| LEGEND | | | |
|--------|--------------------------------|---|-------------------------------|
| ★ | Point of Presence (POP) | ⊗ | Virtual Handhole Branching |
| ● | Point of interconnection (Pol) | □ | Virtual Handhole Building |
| □ | Distribution Point (DP) | ⊠ | Virtual Handhole Fence |
| □ | Handhole | — | Ploughing |
| □ | Virtual Handhole | — | Historic Brick |
| — | Trenching 30x60 Asphalt | — | Trenching 15x45 Asphalt |
| — | Trenching 30x60 Brick | — | Trenching 15x45 Brick |
| — | Trenching 30x60 Grass/Unpaved | — | Trenching 15x45 Grass/Unpaved |
| — | HDD 63-180mm | — | MiniHDD <83mm |
| — | Drilling Non-Steerable 45mm | — | Boring Non-Steerable <45mm |

| CIVIL WORKS - INFRASTRUCTURE | | |
|------------------------------------|------------------|-----------------|
| | | |
| Plan ZELLM/GENERAL | | |
| Municipality: ZELLM AM HARMERSBACH | | |
| Scale: 1:2100 | Version: 1 | Nº: 7/14 |
| Size: A3 | Drawn by: INSYTE | Checked by: UGG |
| Date: 9/8/2023 | | |

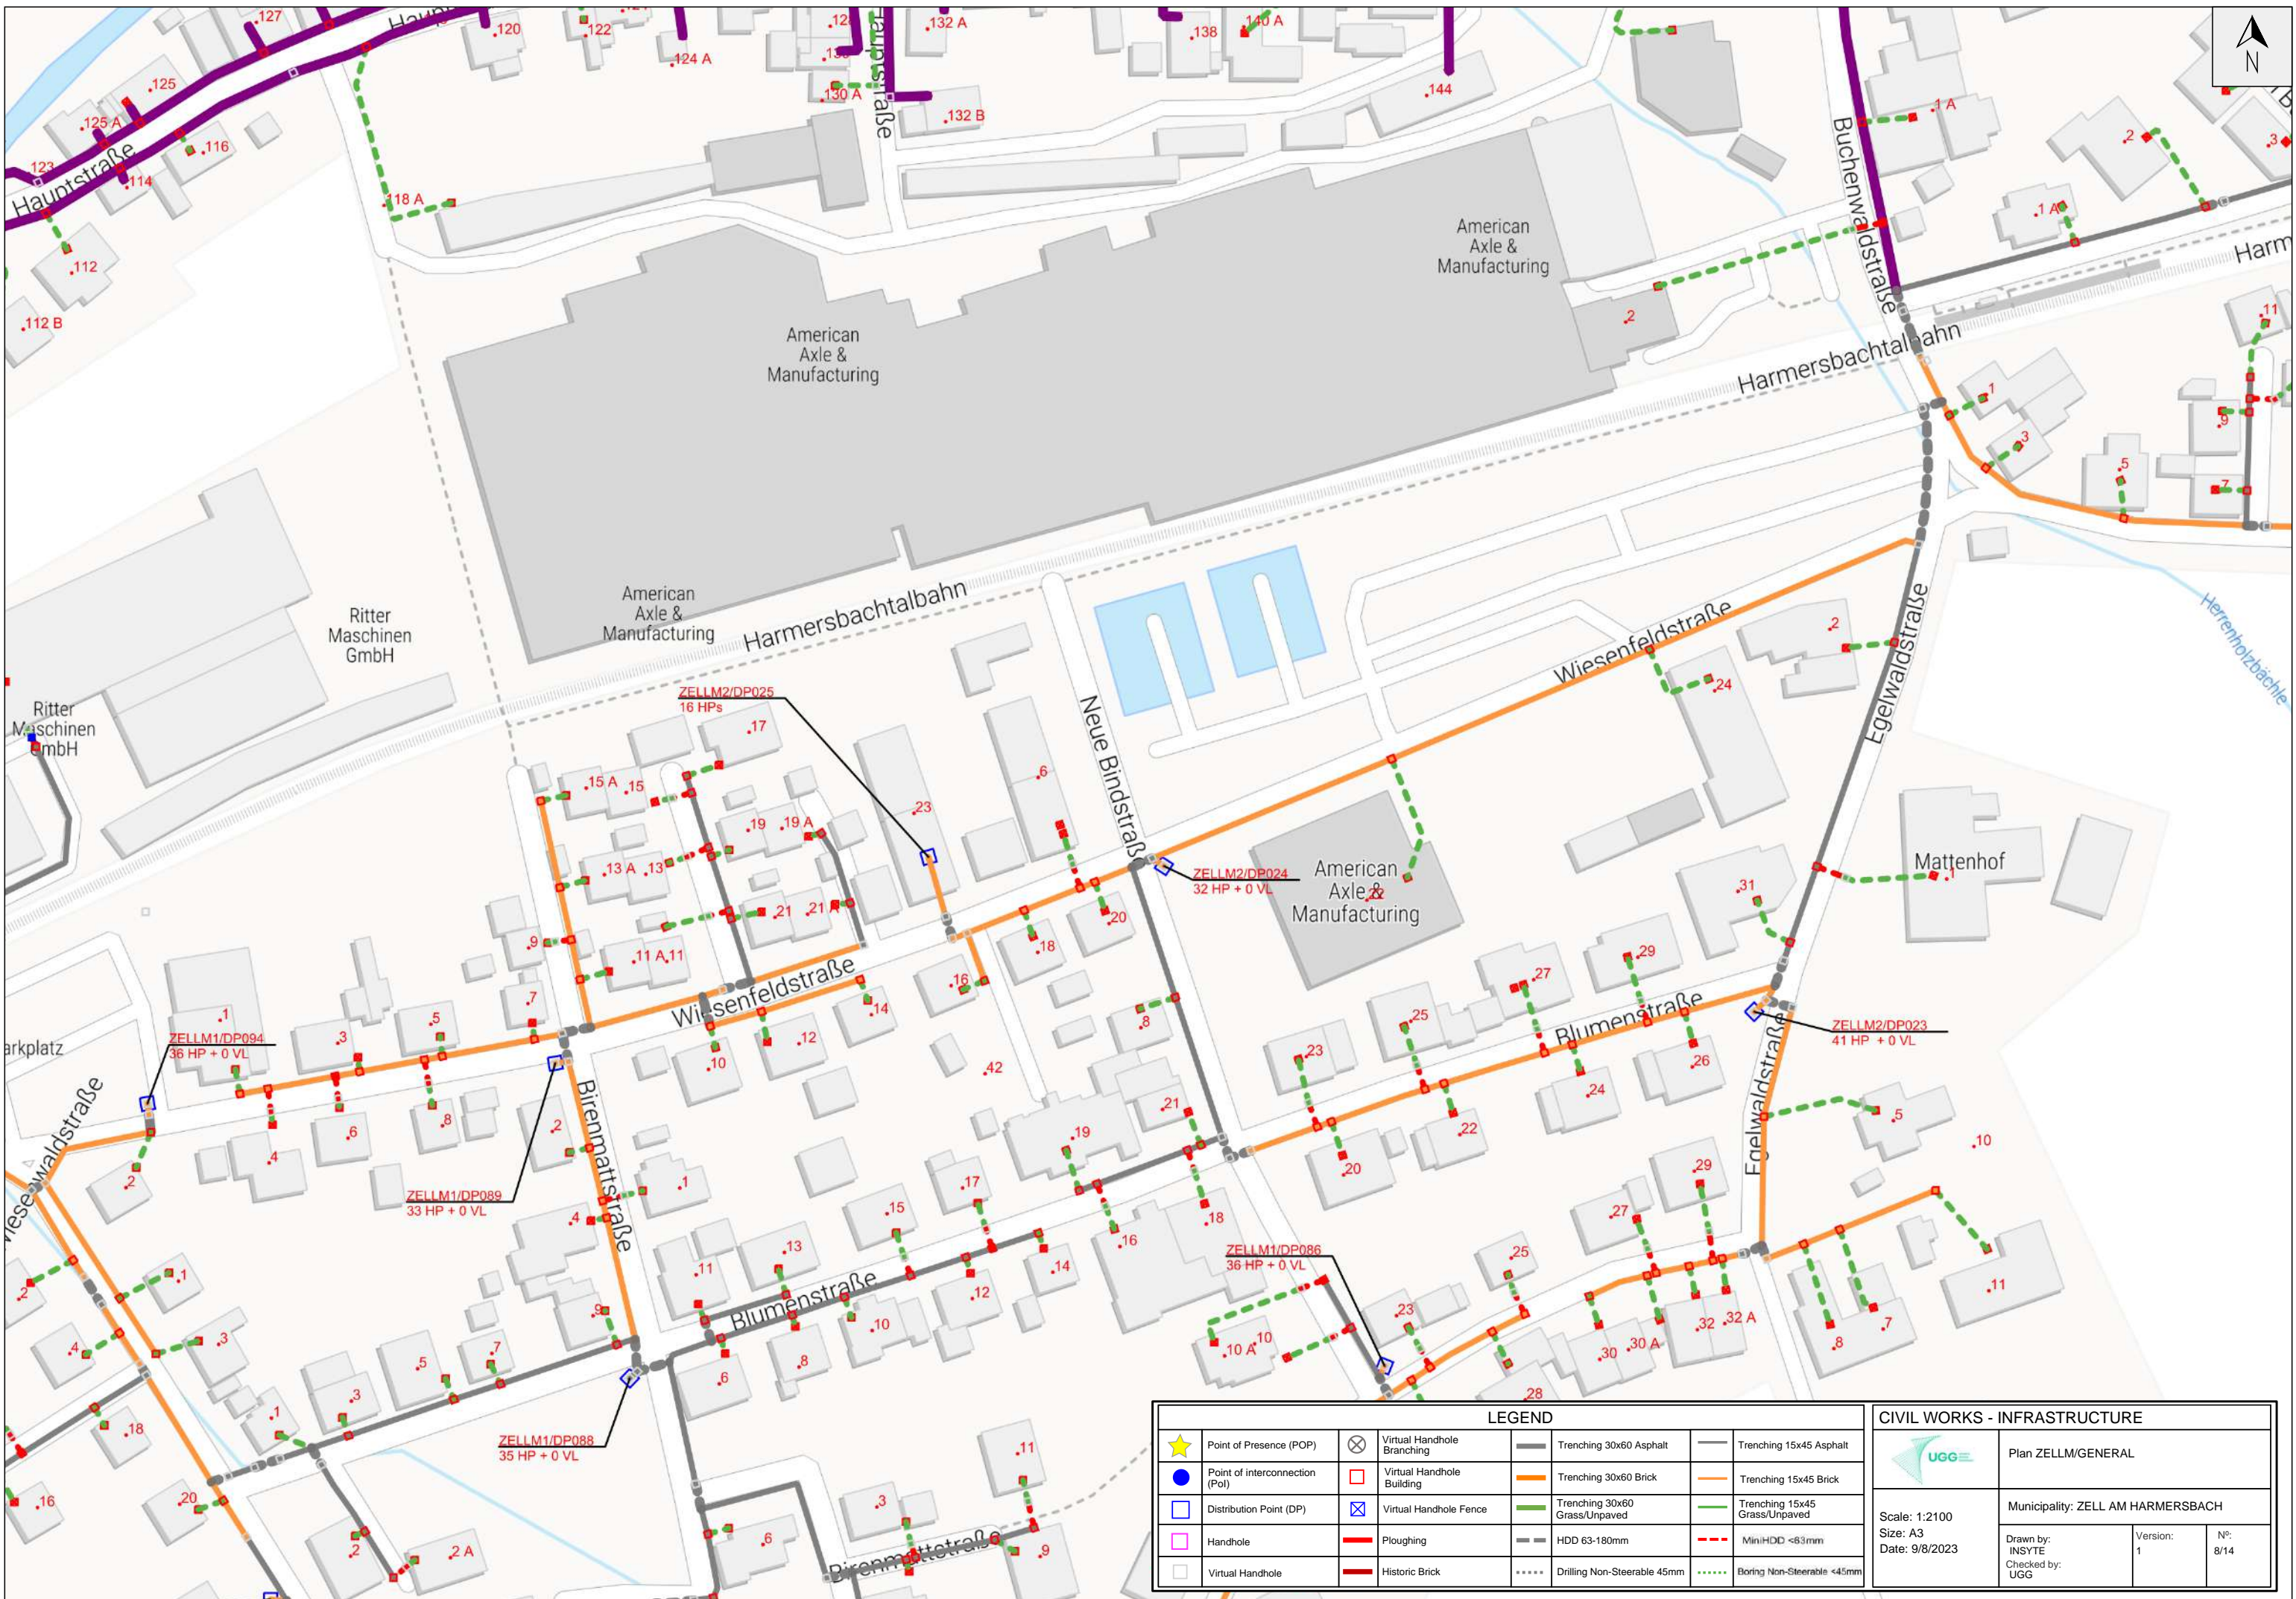


LEGEND

| | | | | | | | |
|---|--------------------------------|---|----------------------------|---|-------------------------------|---|-------------------------------|
| ★ | Point of Presence (POP) | ⊗ | Virtual Handhole Branching | — | Trenching 30x60 Asphalt | — | Trenching 15x45 Asphalt |
| ● | Point of interconnection (Pol) | □ | Virtual Handhole Building | — | Trenching 30x60 Brick | — | Trenching 15x45 Brick |
| □ | Distribution Point (DP) | ⊗ | Virtual Handhole Fence | — | Trenching 30x60 Grass/Unpaved | — | Trenching 15x45 Grass/Unpaved |
| □ | Handhole | — | Ploughing | — | HDD 63-180mm | — | MiniHDD <83mm |
| □ | Virtual Handhole | — | Historic Brick | — | Drilling Non-Steerable 45mm | — | Boring Non-Steerable <45mm |


CIVIL WORKS - INFRASTRUCTURE

| | | | |
|---|---------------|-----------------------------------|-------------|
| | | Plan ZELM/GENERAL | |
| Scale: 1:2100 Size: A3 Date: 9/8/2023 | | Municipality: ZELL AM HARMERSBACH | |
| Drawn by: INSYTE | Version: 1 | Checked by: UGG | N°: 8/14 |

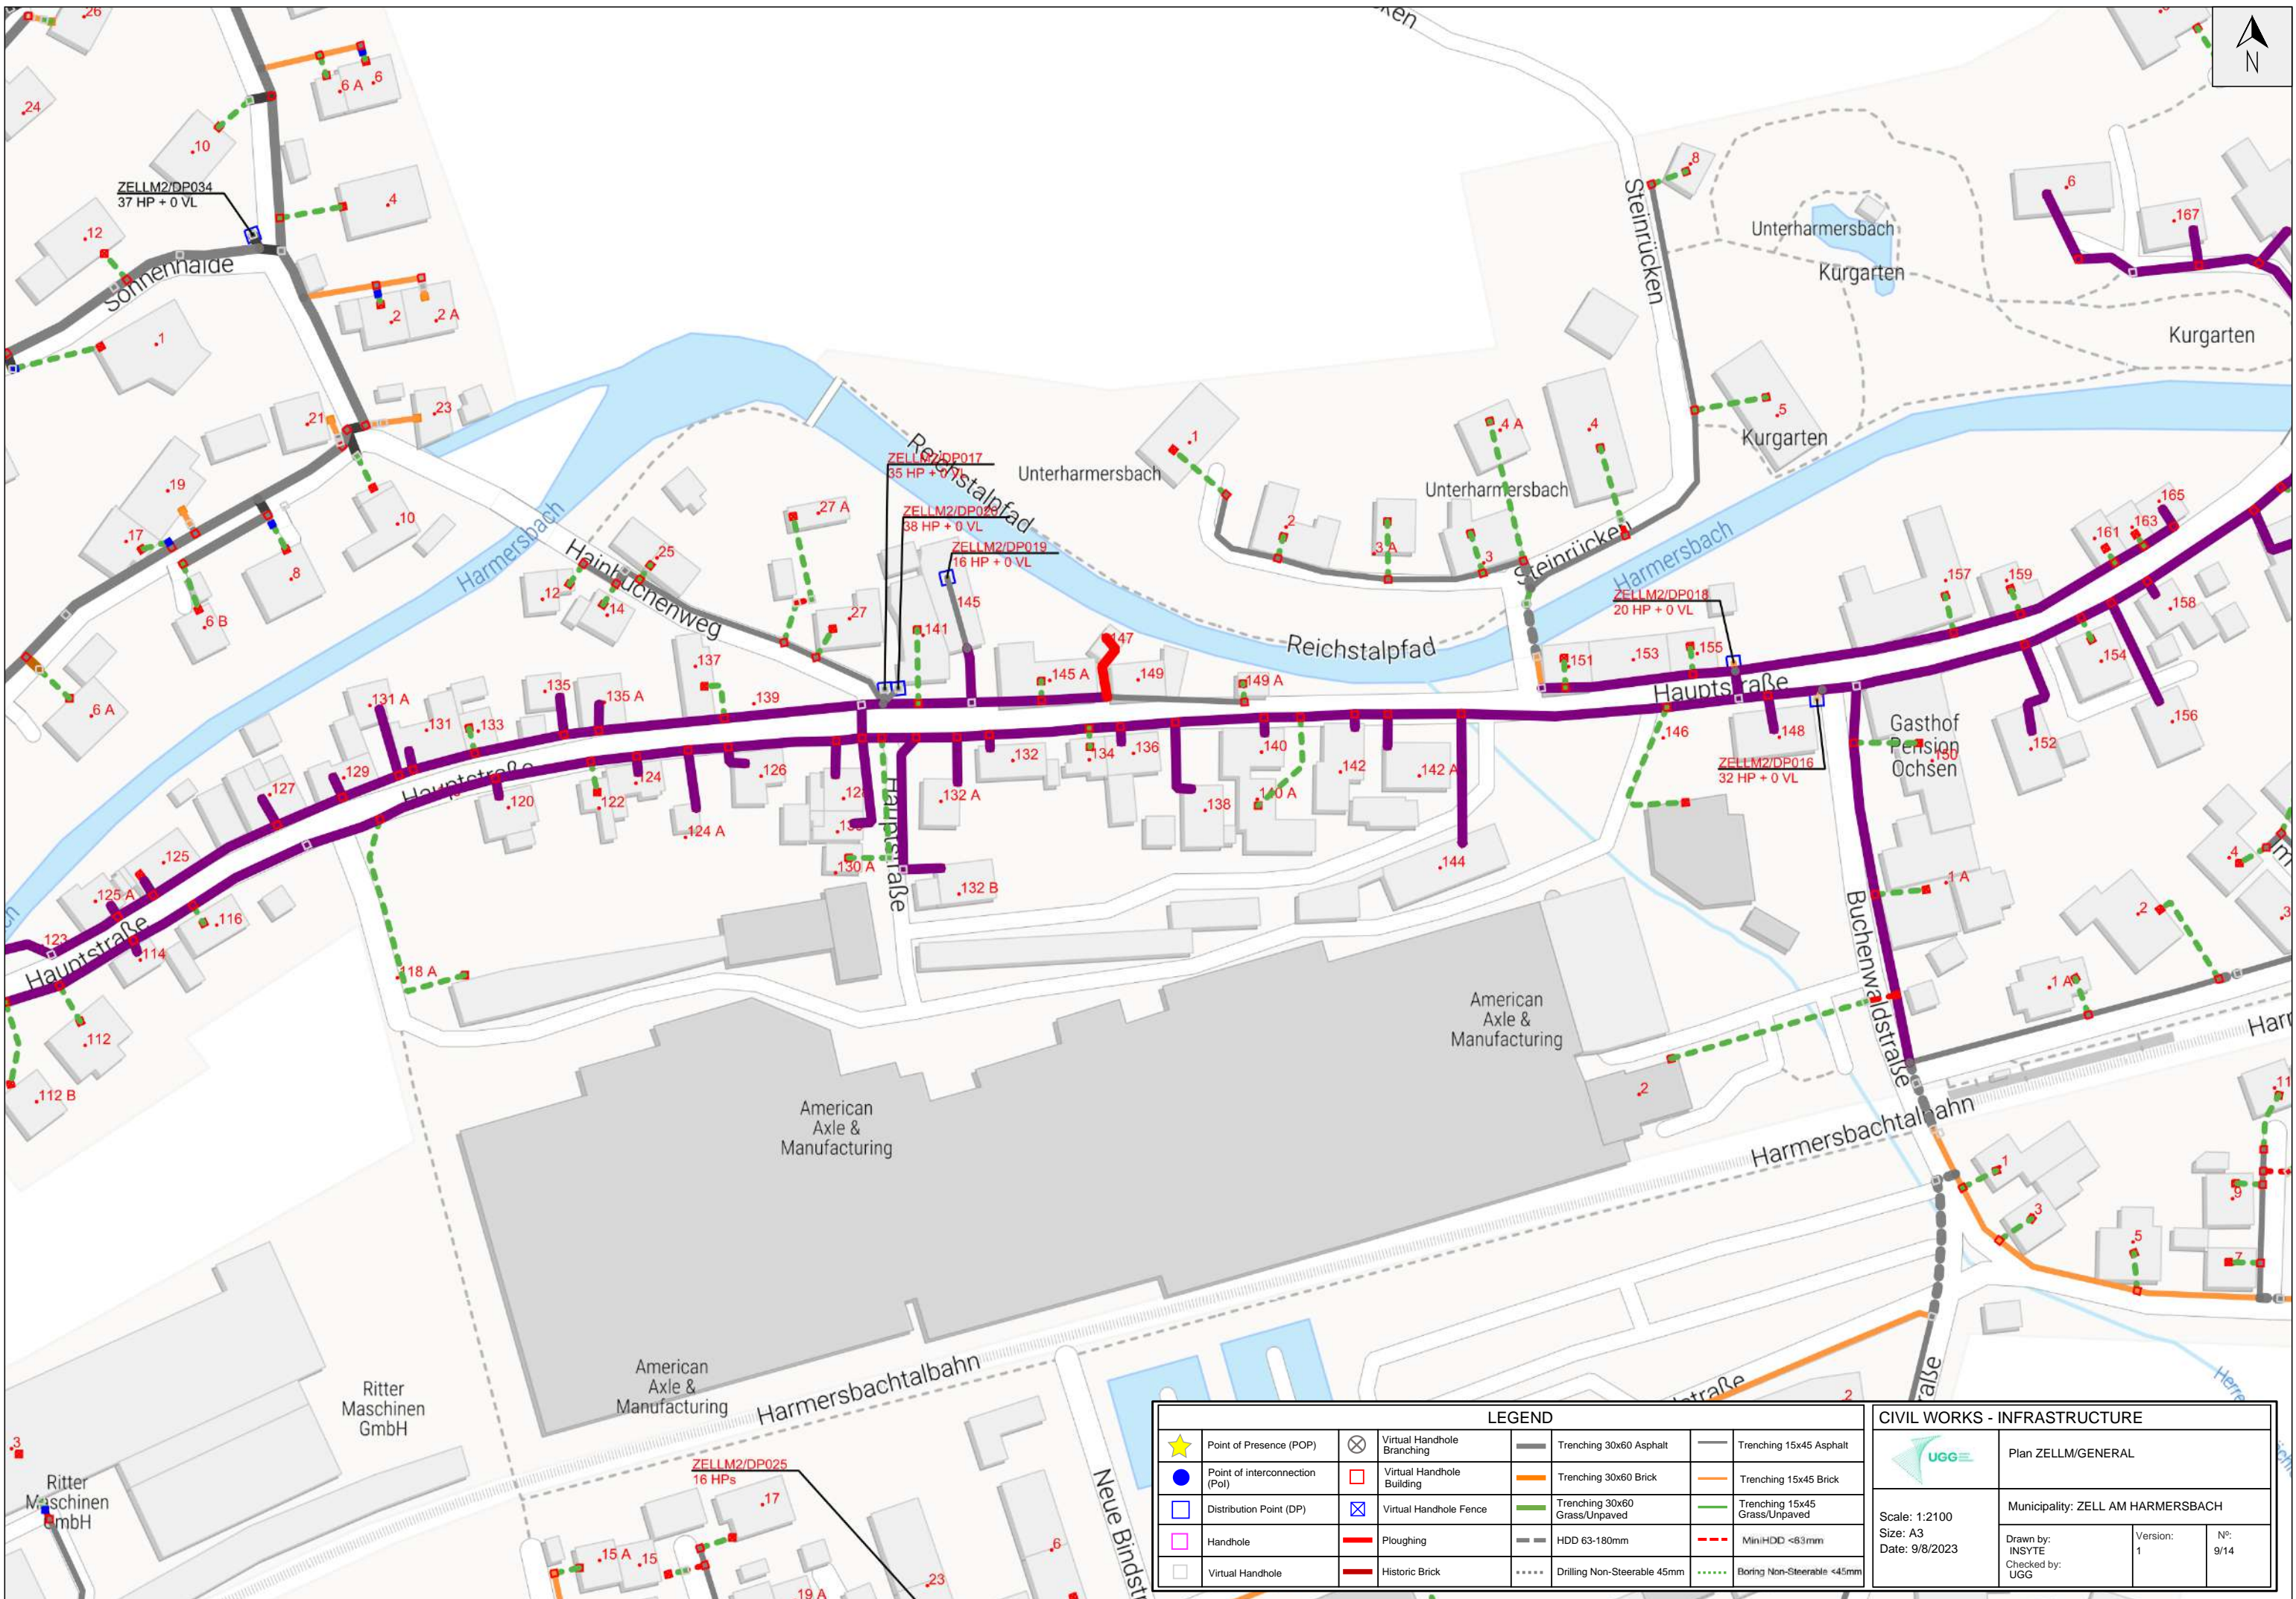

| LEGEND | | | |
|--------|--------------------------------|---|-------------------------------|
| ★ | Point of Presence (POP) | ⊗ | Virtual Handhole Branching |
| ● | Point of interconnection (Pol) | □ | Virtual Handhole Building |
| □ | Distribution Point (DP) | ⊠ | Virtual Handhole Fence |
| □ | Handhole | — | Ploughing |
| □ | Virtual Handhole | — | Historic Brick |
| — | Trenching 30x60 Asphalt | — | Trenching 15x45 Asphalt |
| — | Trenching 30x60 Brick | — | Trenching 15x45 Brick |
| — | Trenching 30x60 Grass/Unpaved | — | Trenching 15x45 Grass/Unpaved |
| — | HDD 63-180mm | — | MiniHDD <83mm |
| — | Drilling Non-Steerable 45mm | — | Boring Non-Steerable <45mm |

| CIVIL WORKS - INFRASTRUCTURE | | |
|-----------------------------------|------------------|-----------------|
| | | |
| Plan ZELM/GENERAL | | |
| Municipality: ZELM AM HARMERSBACH | | |
| Scale: 1:2100 | Version: 1 | Nº: 9/14 |
| Size: A3 | Drawn by: INSYTE | Checked by: UGG |
| Date: 9/8/2023 | | |

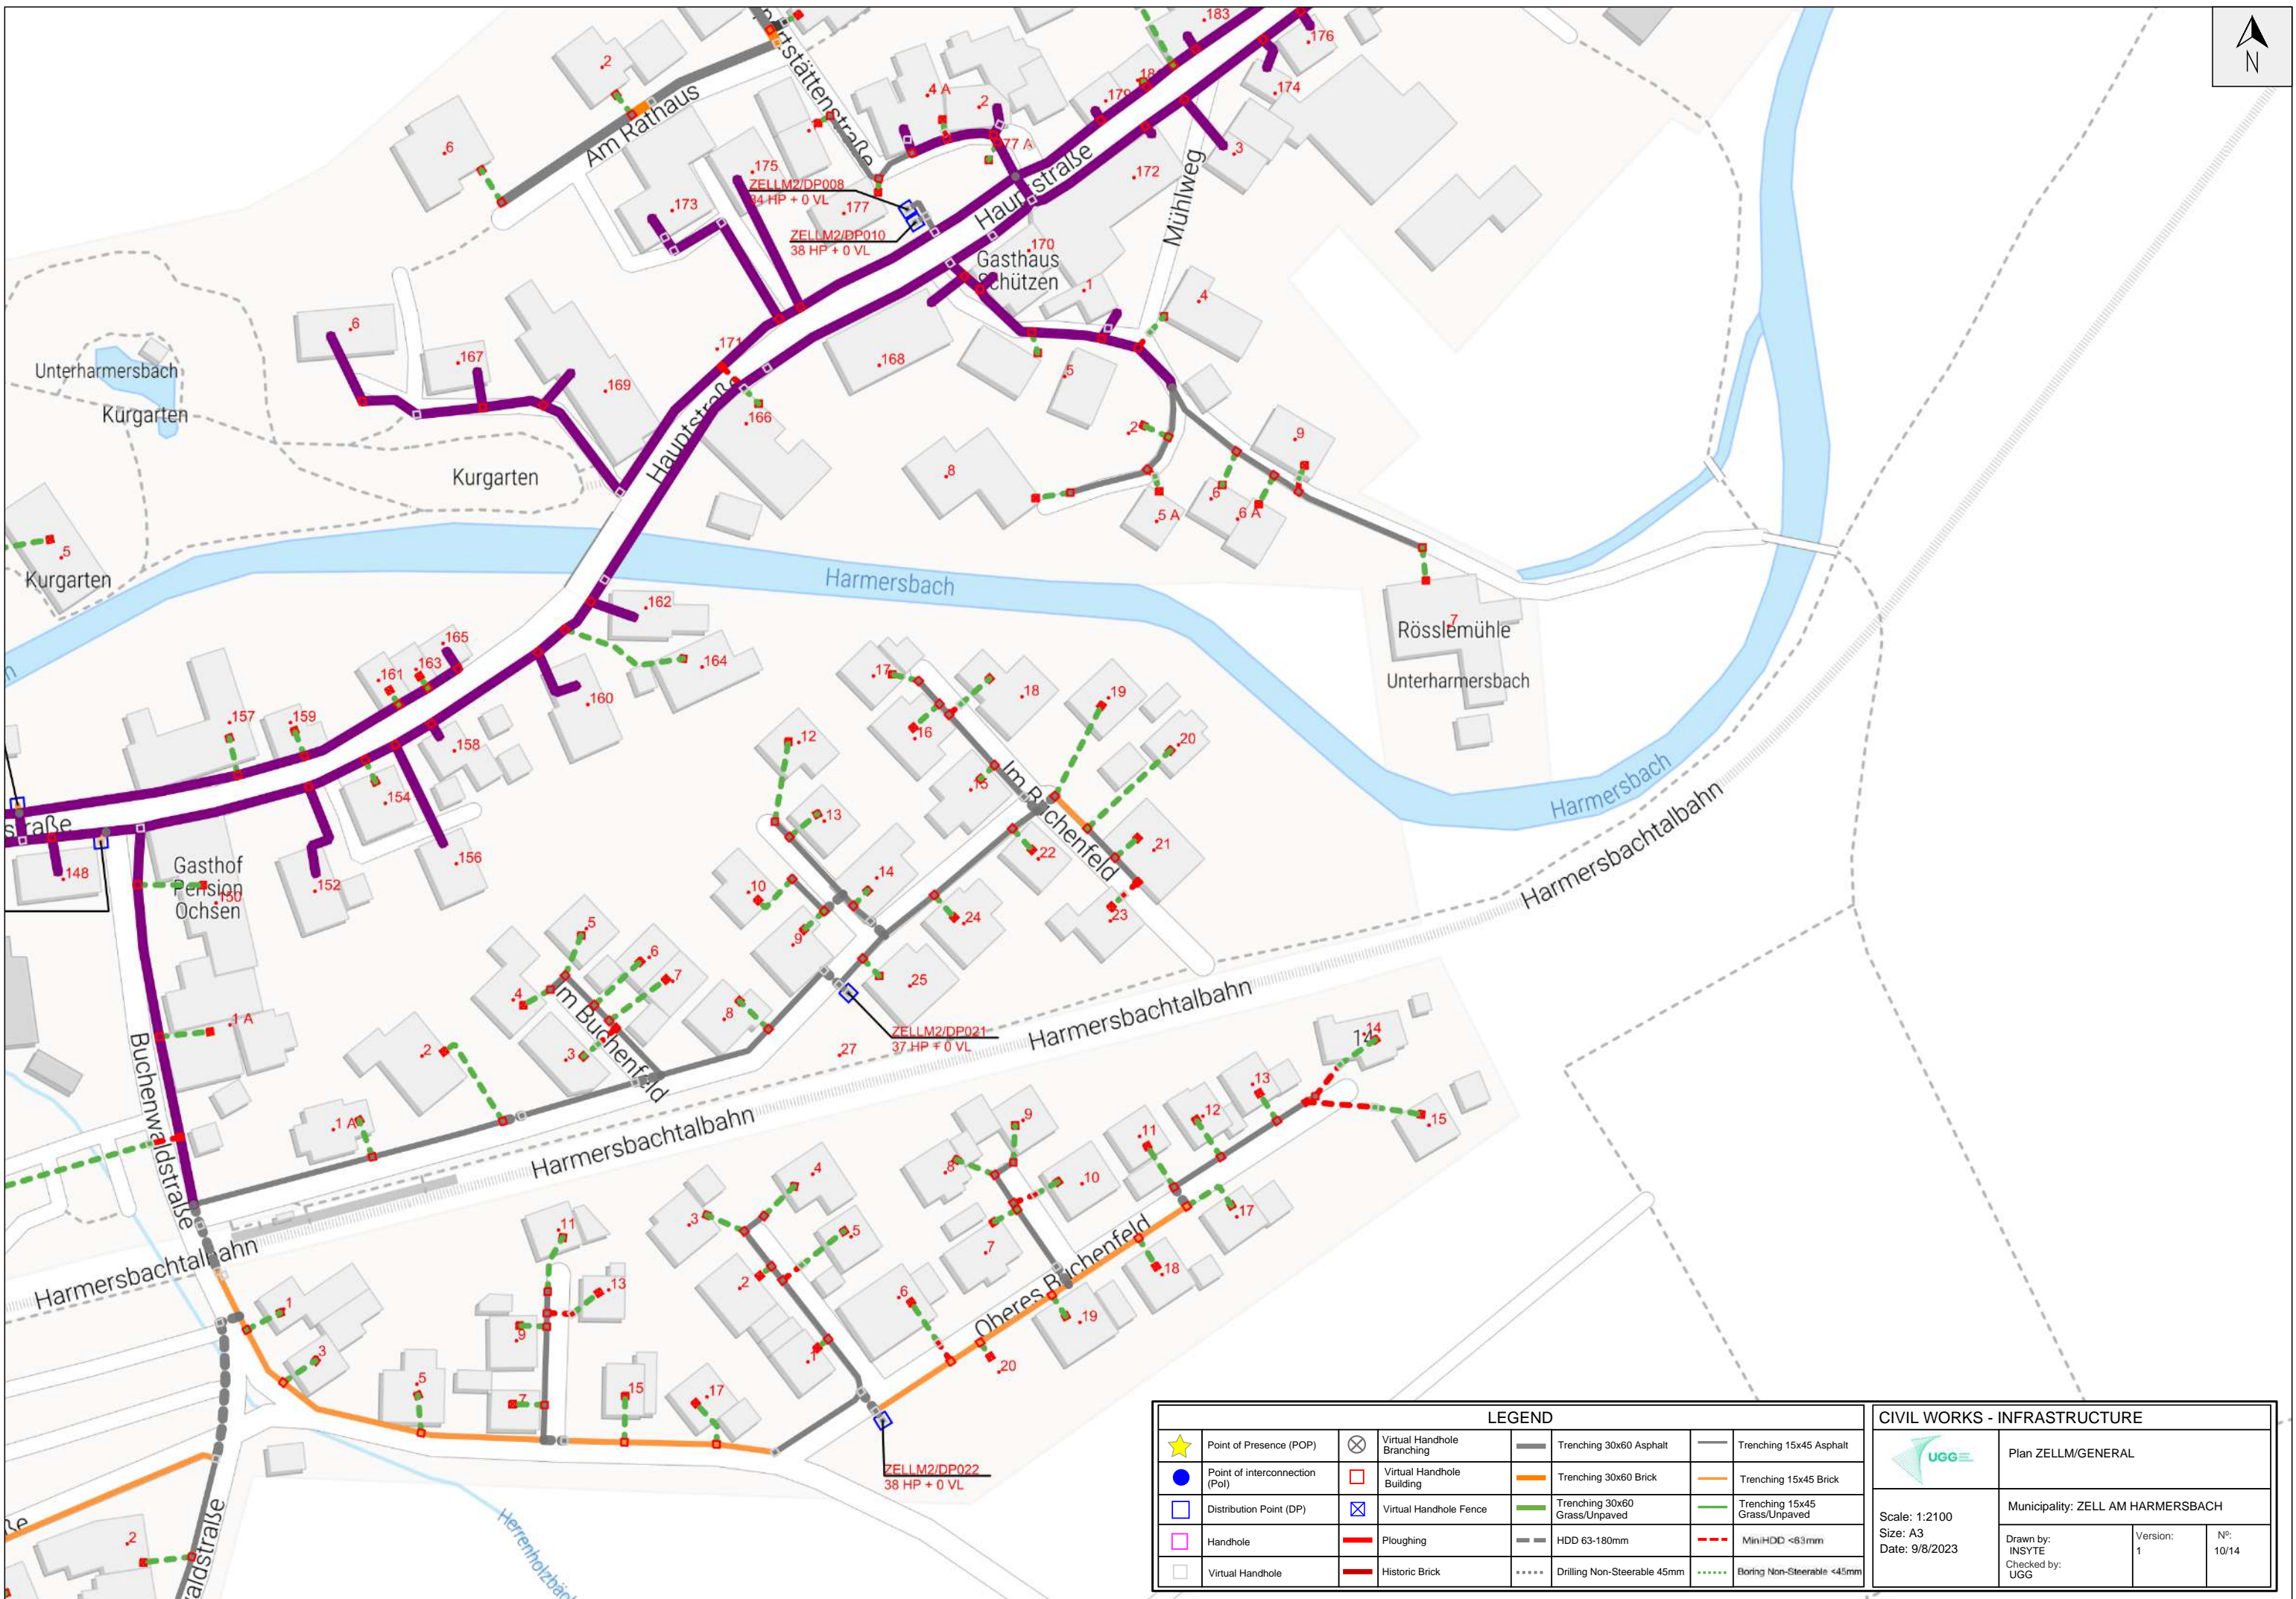


| LEGEND | | | |
|--------|--------------------------------|---|-------------------------------|
| ★ | Point of Presence (POP) | ⊗ | Virtual Handhole Branching |
| ● | Point of interconnection (Pol) | □ | Virtual Handhole Building |
| □ | Distribution Point (DP) | ⊠ | Virtual Handhole Fence |
| □ | Handhole | — | Ploughing |
| □ | Virtual Handhole | — | Historic Brick |
| — | Trenching 30x60 Asphalt | — | Trenching 15x45 Asphalt |
| — | Trenching 30x60 Brick | — | Trenching 15x45 Brick |
| — | Trenching 30x60 Grass/Unpaved | — | Trenching 15x45 Grass/Unpaved |
| — | HDD 63-180mm | — | MiniHDD <83mm |
| — | Drilling Non-Steerable 45mm | — | Boring Non-Steerable <45mm |

| CIVIL WORKS - INFRASTRUCTURE | | | |
|-----------------------------------|------------------|--------------------|-----------|
| | | Plan ZELLM/GENERAL | |
| Municipality: ZELL AM HARMERSBACH | | | |
| Scale: 1:2100 | Drawn by: INSYTE | Version: 1 | Nº: 10/14 |
| Size: A3 | Checked by: UGG | | |
| Date: 9/8/2023 | | | |




ZELLM2/DP01
16 HP + 0 VL

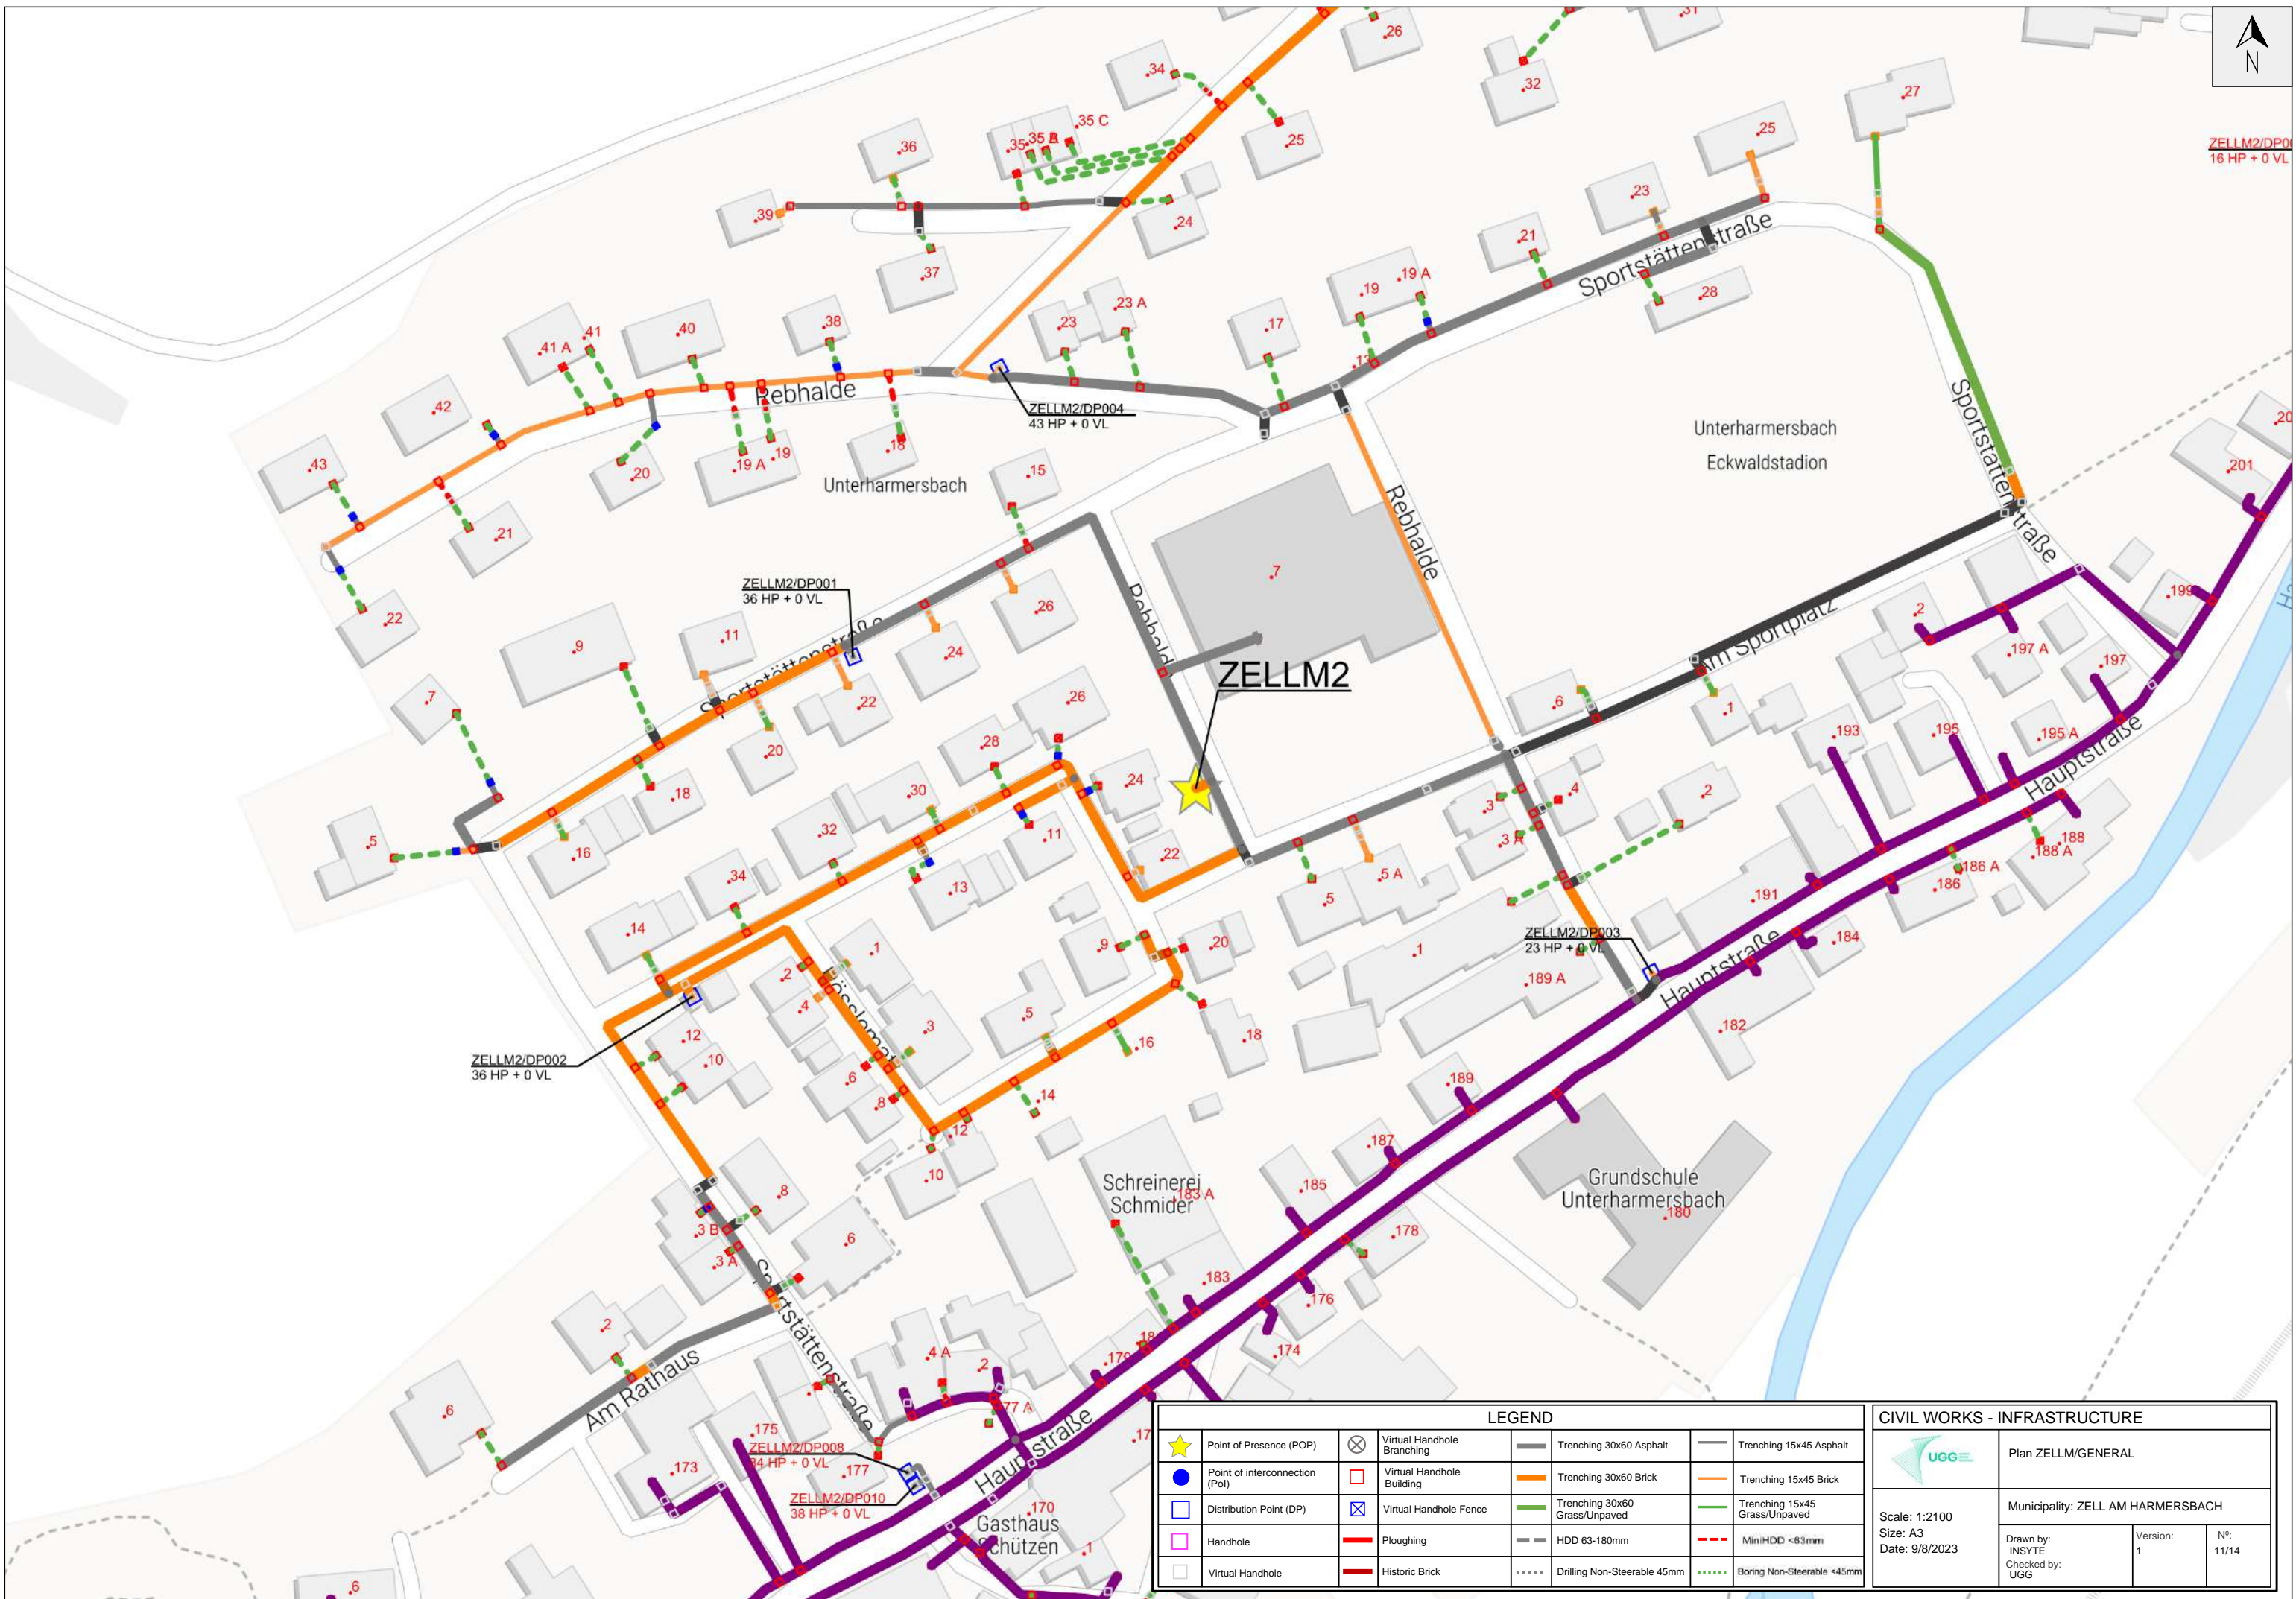

| LEGEND | | | |
|--------|--------------------------------|--|-----------------------------|
| | Point of Presence (POP) | | Virtual Handhole Branching |
| | Point of interconnection (Pol) | | Virtual Handhole Building |
| | Distribution Point (DP) | | Virtual Handhole Fence |
| | Handhole | | Ploughing |
| | Virtual Handhole | | Historic Brick |
| | Trenching 30x60 Asphalt | | HDD 63-180mm |
| | Trenching 30x60 Brick | | Drilling Non-Steerable 45mm |
| | Trenching 30x60 Grass/Unpaved | | Boring Non-Steerable <45mm |
| | Trenching 15x45 Asphalt | | MiniHDD <83mm |
| | Trenching 15x45 Brick | | |
| | Trenching 15x45 Grass/Unpaved | | |

| CIVIL WORKS - INFRASTRUCTURE | | |
|------------------------------------|--------------------|-----------------|
| | Plan ZELLM/GENERAL | |
| Municipality: ZELLM AM HARMERSBACH | | |
| Scale: 1:2100 | Version: 1 | Nº: 11/14 |
| Size: A3 | Drawn by: INSYTE | Checked by: UGG |
| Date: 9/8/2023 | | |

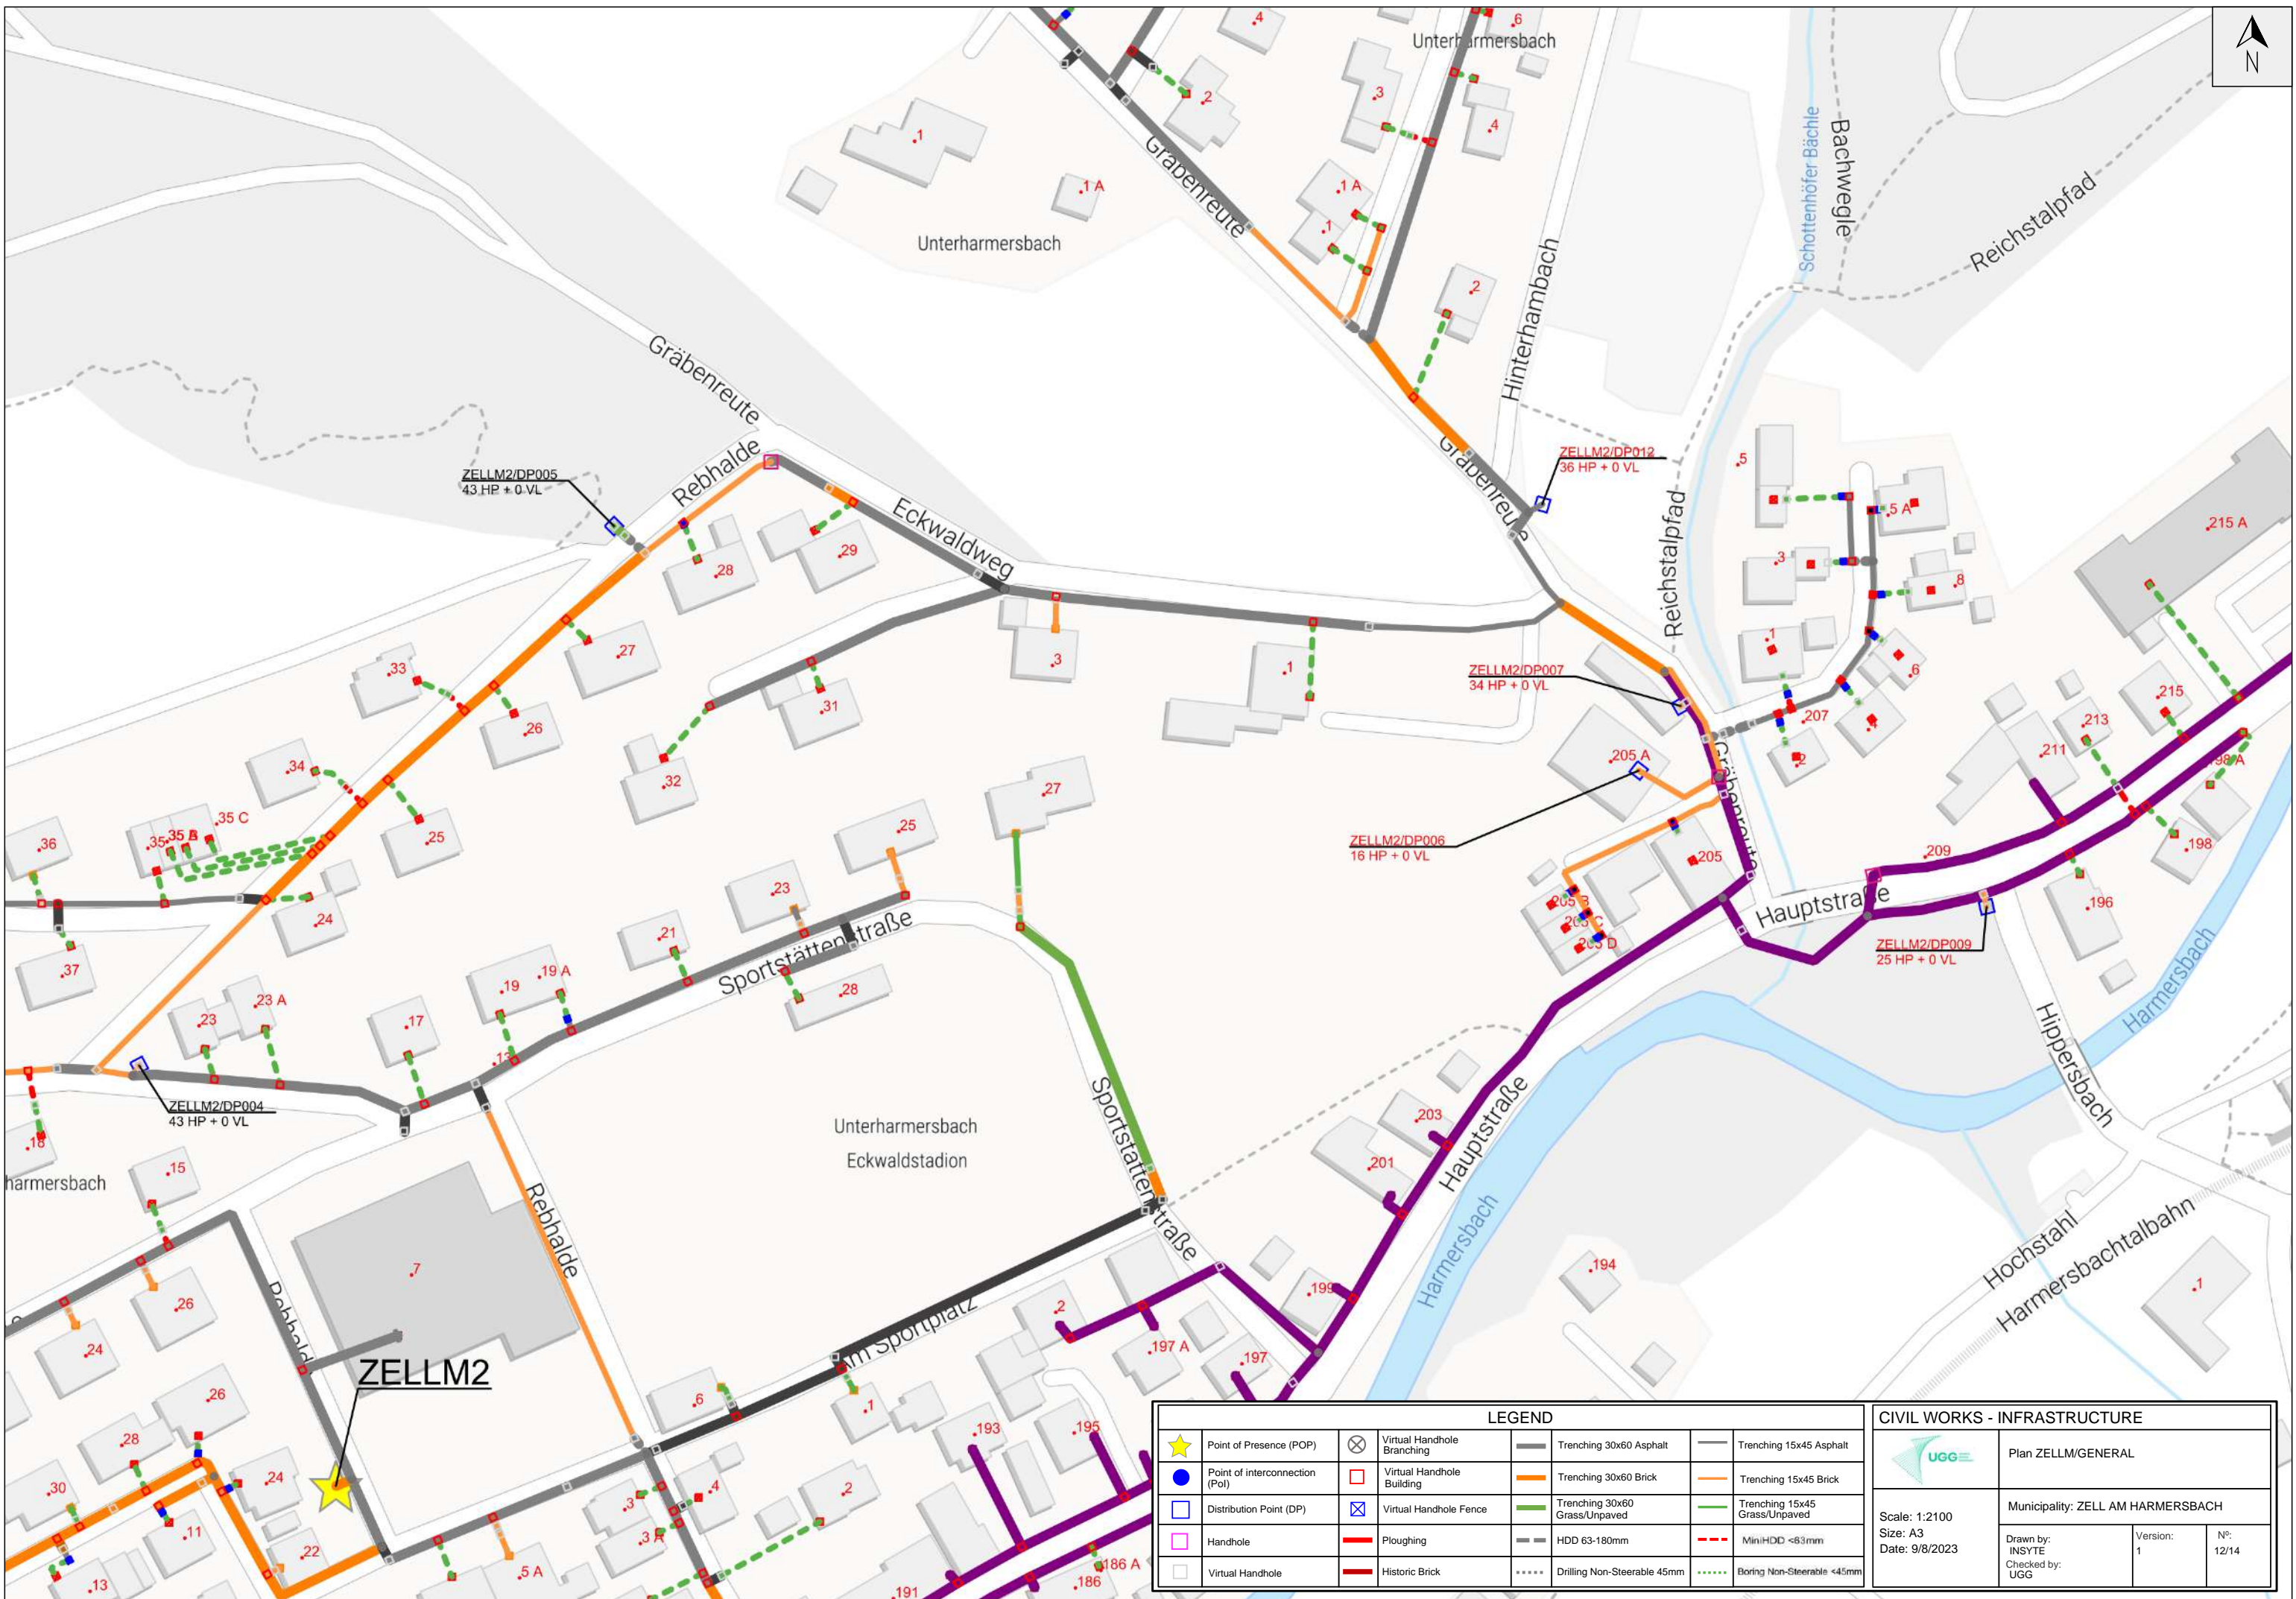


| LEGEND | | | |
|--------|--------------------------------|--|-------------------------------|
| | Point of Presence (POP) | | Virtual Handhole Branching |
| | Point of interconnection (Pol) | | Virtual Handhole Building |
| | Distribution Point (DP) | | Virtual Handhole Fence |
| | Handhole | | Ploughing |
| | Virtual Handhole | | Historic Brick |
| | Trenching 30x60 Asphalt | | Trenching 30x60 Brick |
| | Trenching 15x45 Asphalt | | Trenching 30x60 Grass/Unpaved |
| | Trenching 15x45 Brick | | HDD 63-180mm |
| | Trenching 15x45 Grass/Unpaved | | Drilling Non-Steerable 45mm |
| | MiniHDD <83mm | | Boring Non-Steerable <45mm |

| CIVIL WORKS - INFRASTRUCTURE | | | |
|------------------------------------|--------------------|------------|-----------|
| | Plan ZELLM/GENERAL | | |
| Municipality: ZELLM AM HARMERSBACH | | | |
| Scale: 1:2100 | Drawn by: INSYTE | Version: 1 | Nº: 12/14 |
| Size: A3 | Checked by: UGG | | |
| Date: 9/8/2023 | | | |



| LEGEND | | | |
|--------|--------------------------------|---|-------------------------------|
| ★ | Point of Presence (POP) | ⊗ | Virtual Handhole Branching |
| ● | Point of interconnection (Pol) | □ | Virtual Handhole Building |
| □ | Distribution Point (DP) | ⊠ | Virtual Handhole Fence |
| □ | Handhole | — | Ploughing |
| □ | Virtual Handhole | — | Historic Brick |
| — | Trenching 30x60 Asphalt | — | Trenching 15x45 Asphalt |
| — | Trenching 30x60 Brick | — | Trenching 15x45 Brick |
| — | Trenching 30x60 Grass/Unpaved | — | Trenching 15x45 Grass/Unpaved |
| — | HDD 63-180mm | — | MiniHDD <63mm |
| — | Drilling Non-Steerable 45mm | — | Boring Non-Steerable <45mm |

| CIVIL WORKS - INFRASTRUCTURE | | | |
|---|---------------|-----------------------------------|--------------------|
| | | Plan ZELLM/GENERAL | |
| Scale: 1:2100 Size: A3 Date: 9/8/2023 | | Municipality: ZELL AM HARMERSBACH | |
| Drawn by: INSYTE | Version: 1 | Nº: 13/14 | Checked by: UGG |

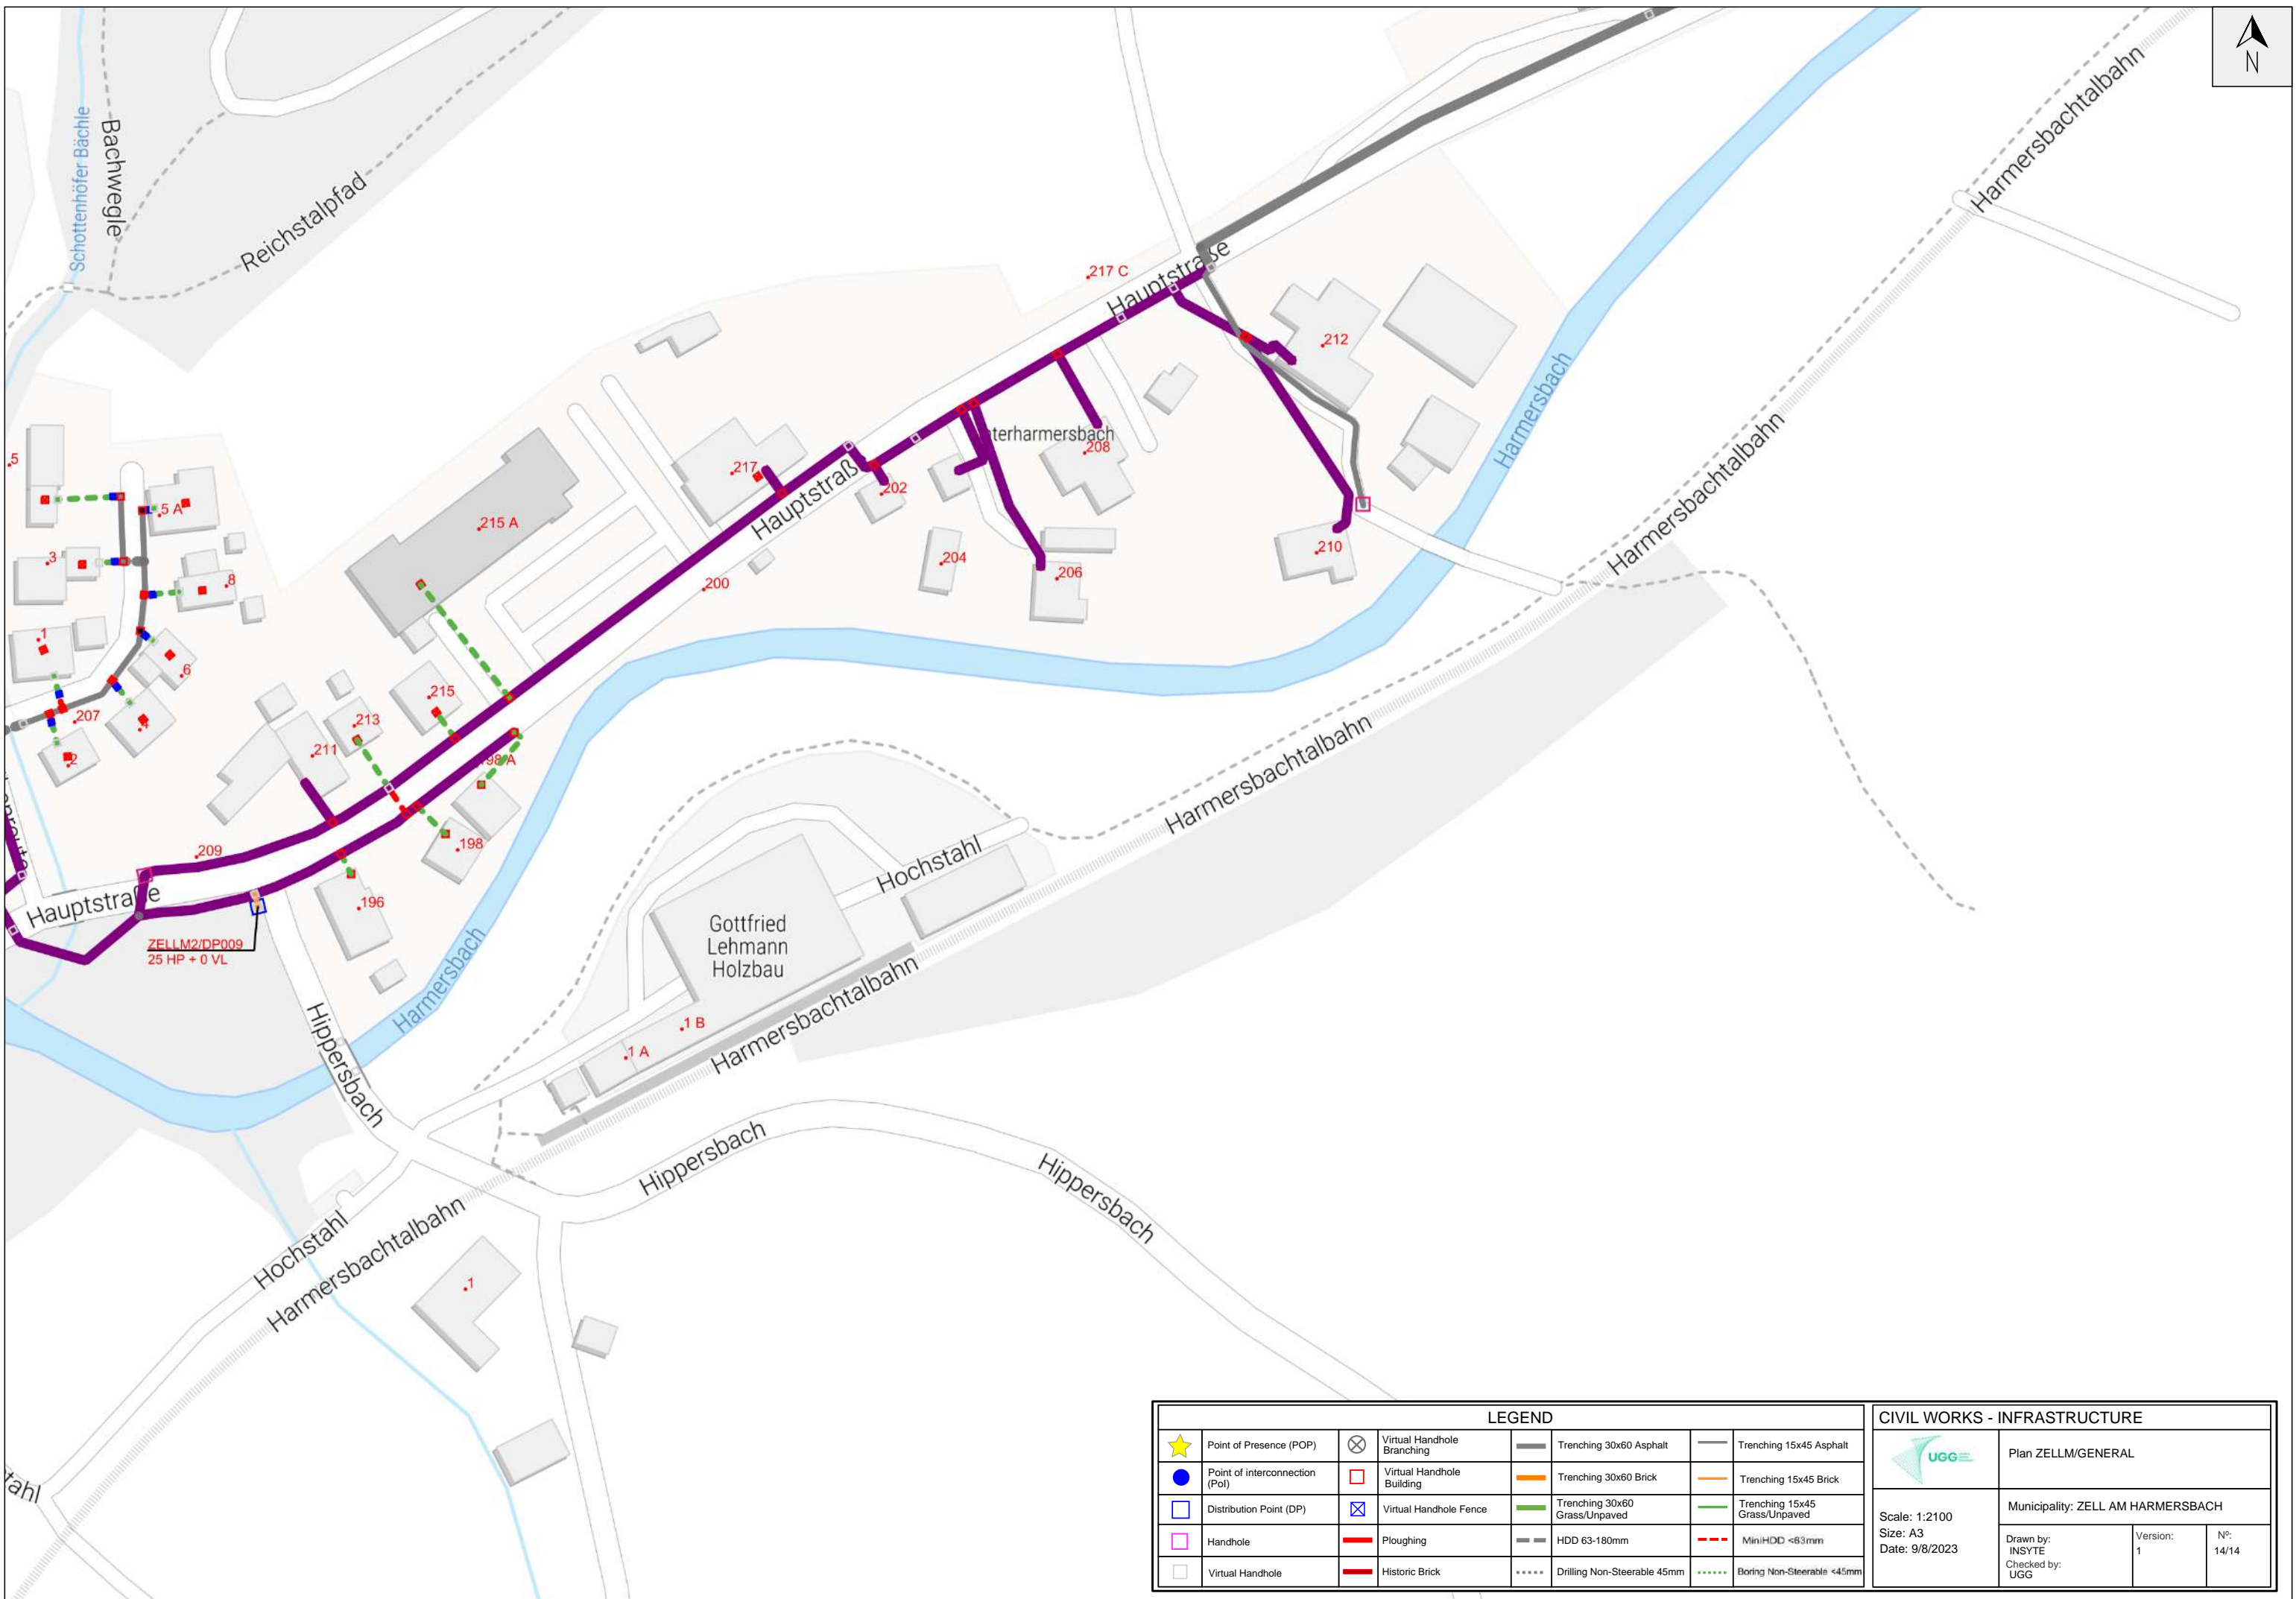

| LEGEND | | | |
|--------|--------------------------------|---|-------------------------------|
| ★ | Point of Presence (POP) | ⊗ | Virtual Handhole Branching |
| ● | Point of interconnection (Pol) | □ | Virtual Handhole Building |
| □ | Distribution Point (DP) | ⊠ | Virtual Handhole Fence |
| □ | Handhole | — | Ploughing |
| □ | Virtual Handhole | — | Historic Brick |
| | | — | Trenching 30x60 Asphalt |
| | | — | Trenching 30x60 Brick |
| | | — | Trenching 30x60 Grass/Unpaved |
| | | — | HDD 63-180mm |
| | | — | Drilling Non-Steerable 45mm |
| | | — | Trenching 15x45 Asphalt |
| | | — | Trenching 15x45 Brick |
| | | — | Trenching 15x45 Grass/Unpaved |
| | | — | MiniHDD <83mm |
| | | — | Boring Non-Steerable <45mm |

| CIVIL WORKS - INFRASTRUCTURE | | | |
|---|---------------|-----------------------------------|--------------------|
| | | Plan ZELLM/GENERAL | |
| Scale: 1:2100 Size: A3 Date: 9/8/2023 | | Municipality: ZELL AM HARMERSBACH | |
| Drawn by: INSYTE | Version: 1 | Nº: 14/14 | Checked by: UGG |